


I	2	3	4	5	6	7	8
PRODUCT NUMBER		TYPE		TOP CAGE HOLE	PACKAGE	</	

PRODUCT NUMBER	TYPE	TOP CAGE HOLE	PACKAGE
10122382-302LF	2 EMI SUPPRESSION PINS IN TOP CAGE & COMPLIANT PINS IN BOTTOM CAGE	WITH HOLE	TRAY
10122382-402LF	2 EMI SUPPRESSION PINS IN TOP CAGE & NO COMPLIANT PINS IN BOTTOM CAGE	WITH HOLE	TRAY

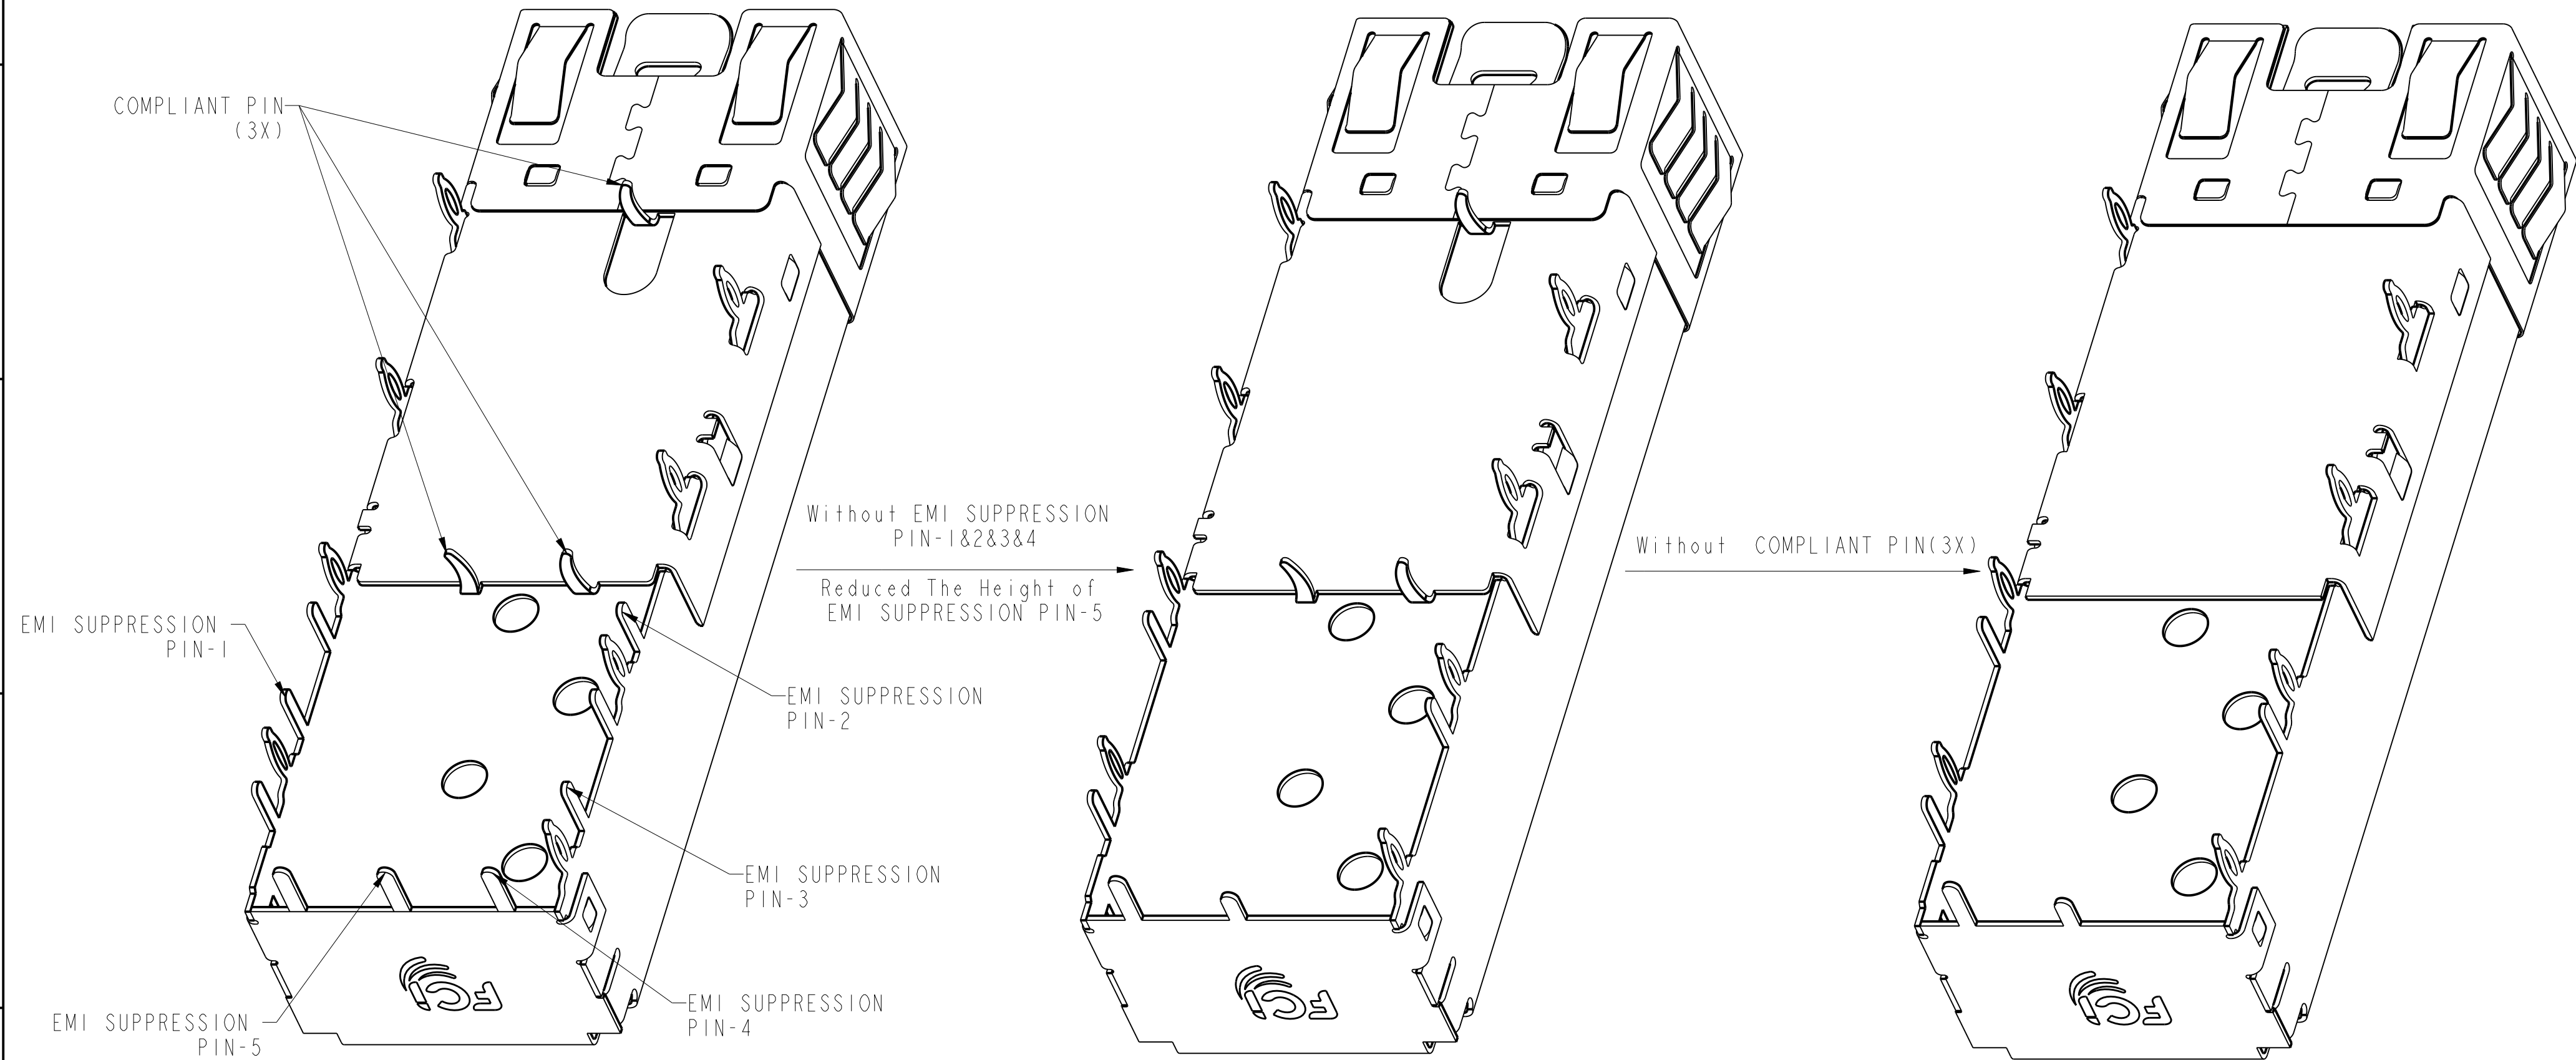

10122382-102LF

10122382-302LF

10122382-402LF


10122382-302LF/402LF WILL ALLOW FOR BELLY TO BELLY MOUNTING.

spec ref		RELEASE		dr		LhA	2016-02-16	projection		MM		size		A2	scale		5:1							
tolerance std		TOLERANCES UNLESS OTHERWISE SPECIFIED		eng		LhA	2016-02-16					ecn no		100-0070										
ASME Y14.5				chr																				
-				appr		Pei-Ming.Zhang	2016-02-16	product family		SFP +		rel level		Released										
surface		linear		0.X		±0.25		Amphenol FCI		title		SFP+ IXL Cage		dwg no		10122382		rev		D				
																					0.XX		±0.15	
																					0.XXX		±-	
ISO 1302		angular		0°		±2°		cat. no.		-		Product - Customer Drw		sheet 2 of 6										

PDS: Rev :D


STATUS:Released

Printed: Aug 18, 2016

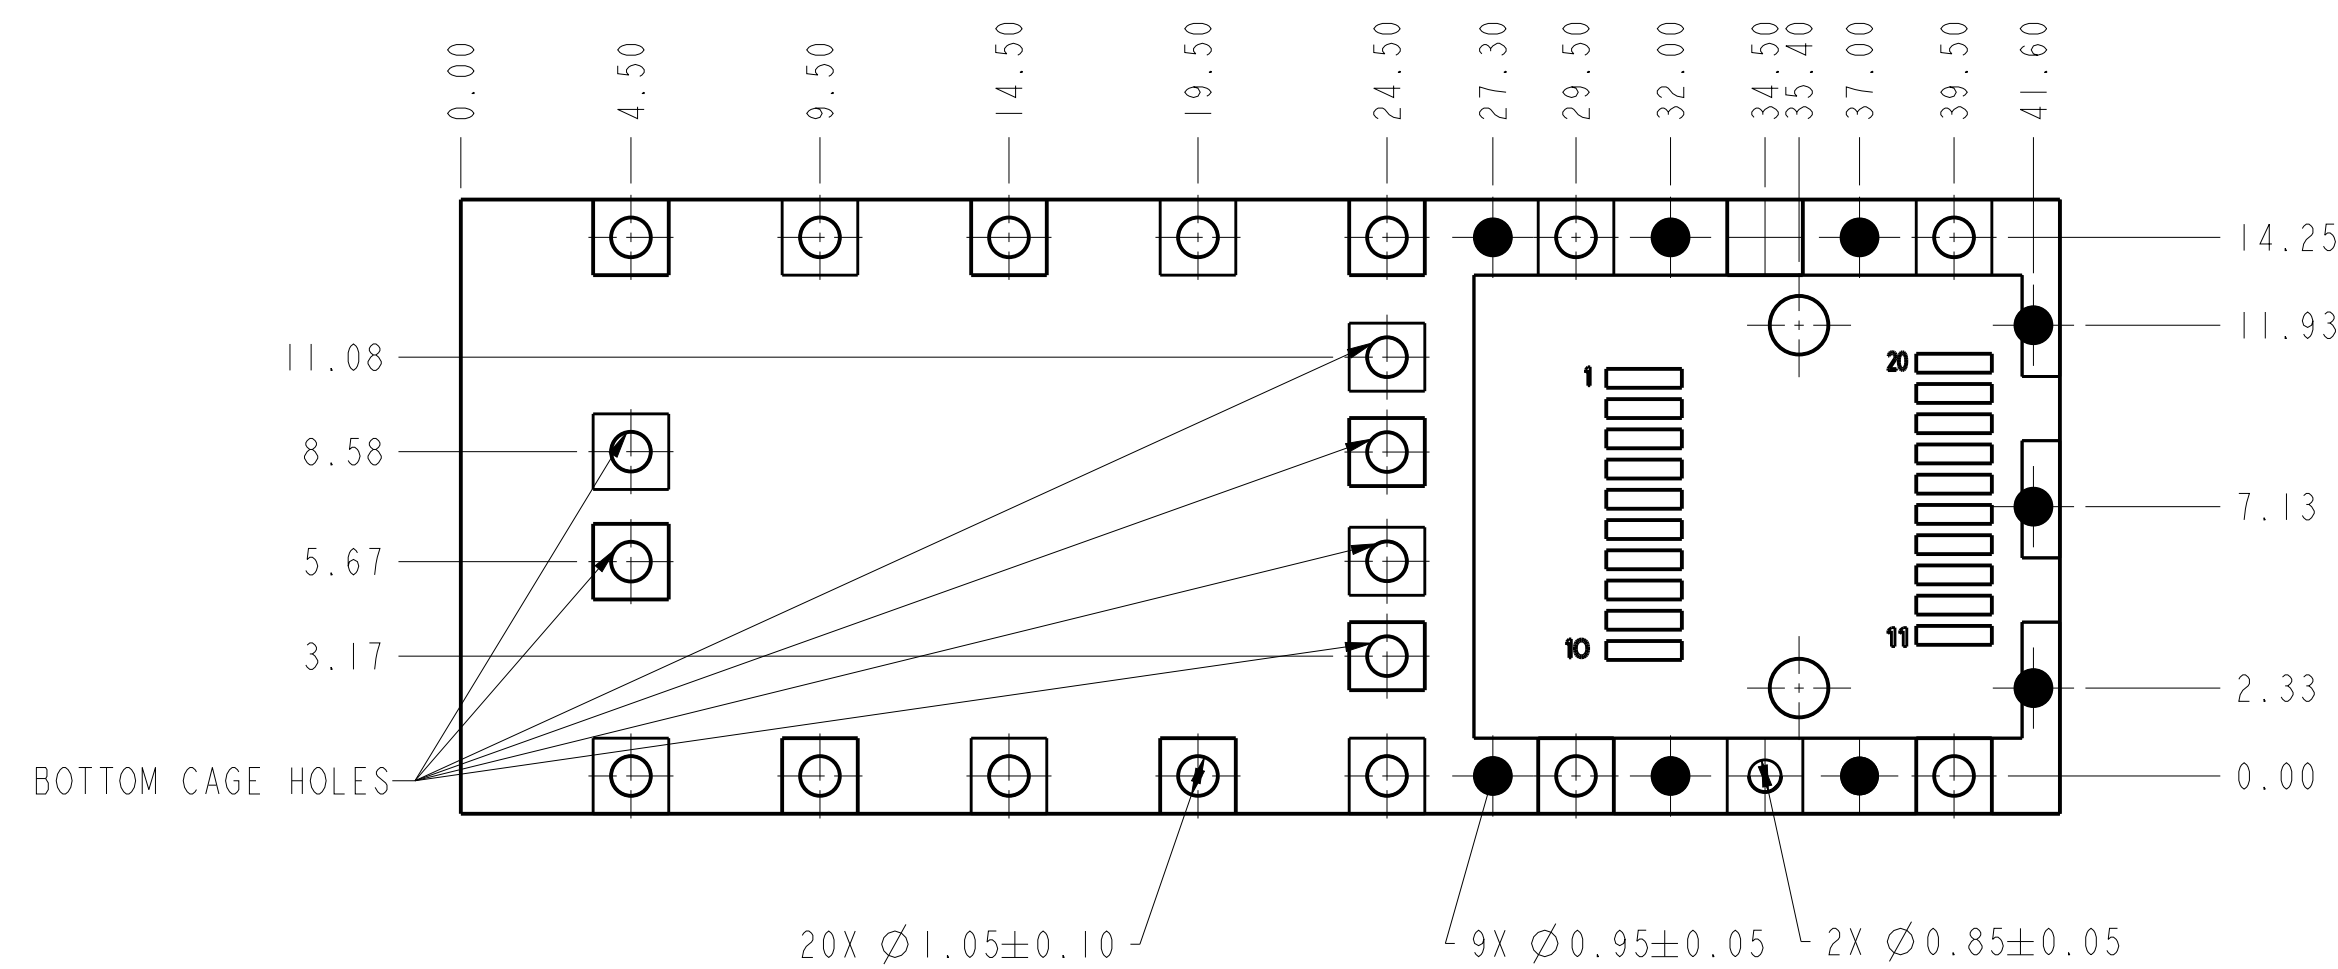

10122382-302LF
HOST BOARD MECHANICAL LAYOUT
BELLY TO BELLY APPLICATIONS

NOTE:
SEE SHEET 4 FOR
HOST CONNECTOR LAYOUT


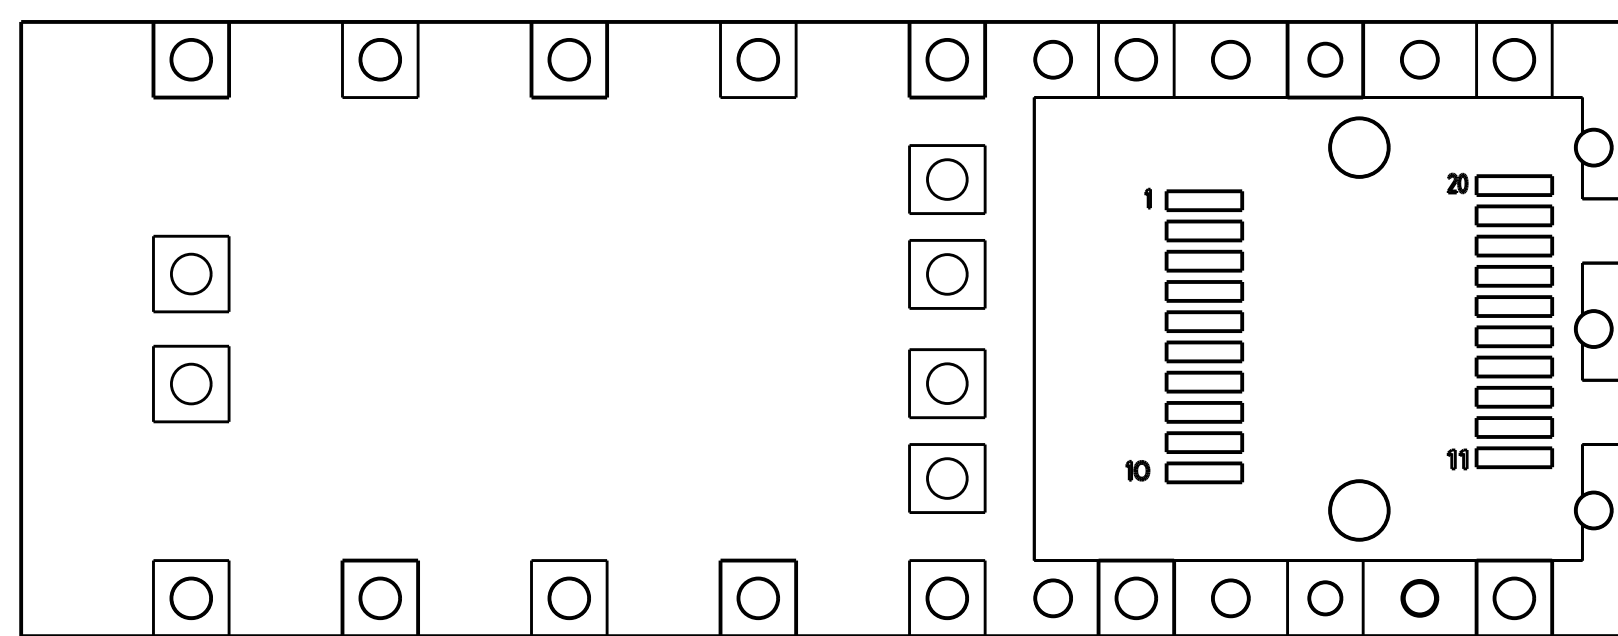


10122382-402LF
HOST BOARD MECHANICAL LAYOUT
BELLY TO BELLY APPLICATIONS
(ONLY WITHOUT BOTTOM CAGE HOLES)



NOTE:
SEE SHEET 4 FOR
HOST CONNECTOR LAYOUT

spec ref	RELEASE	dr	LhA	2016-02-18	projection	MM	size	A2	scale	1:1
tolerance std	ASME Y14.5	eng	LhA	2016-02-18	chr		ecn no	MD-0070	rel level	Released
surface	ISO 1302	appr	Pei-Ming Zhang	2016-02-18	product family		cat. no.	Product - Customer Drw	sheet 5 of 6	
linear	0.X ± 0.25 0.XX ± 0.15 0.XXX $\pm$	Amphenol FCi	SFP+ 1X1 Cage	EMI SPRING TYPE	dwg no	10122382	rev	D		
angular	0° $\pm 2^\circ$									

BEZEL AND BOARD POSITION DIMENSIONS FOR SINGLE SIDE MOUNTING
(EMI SPRING FINGER)

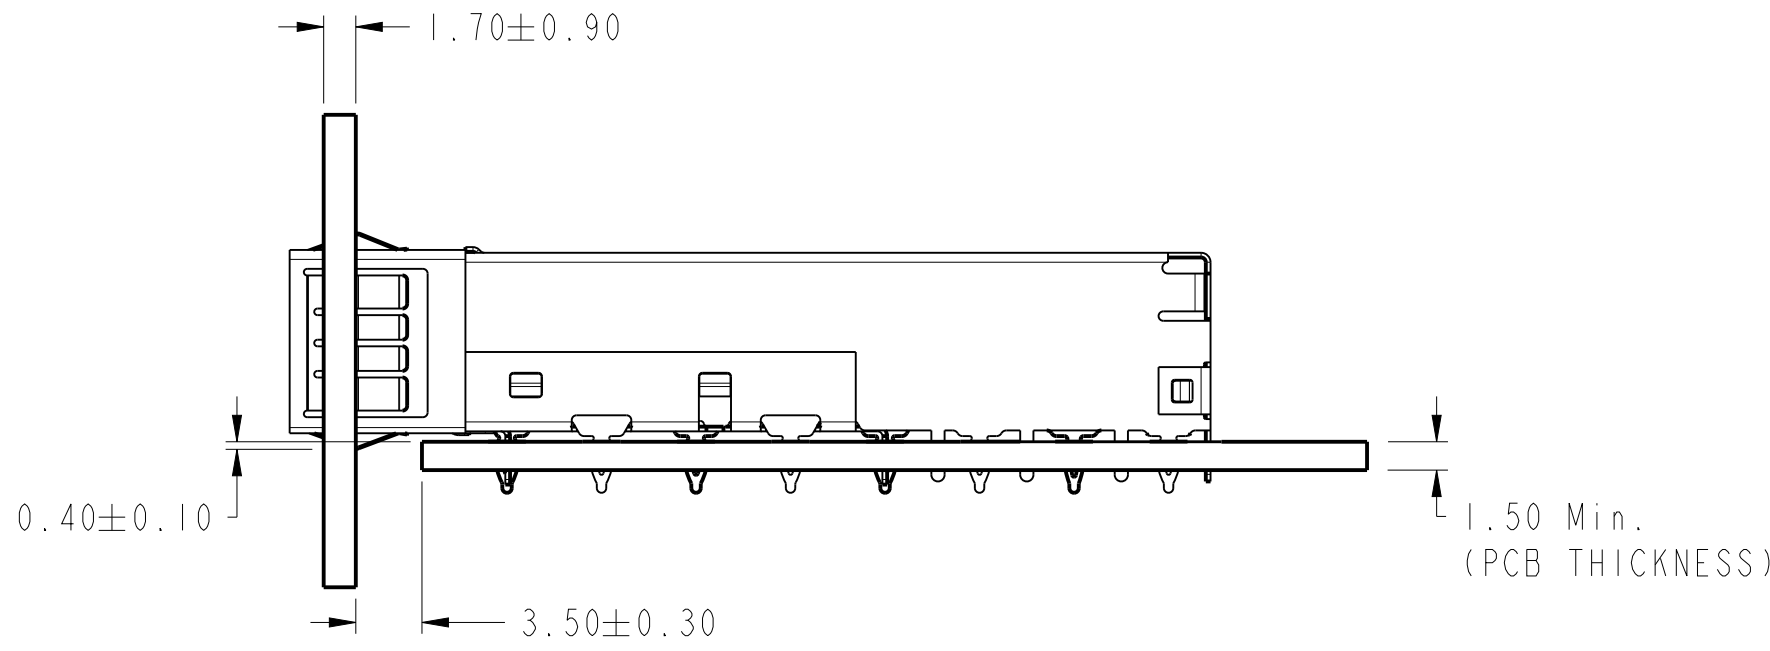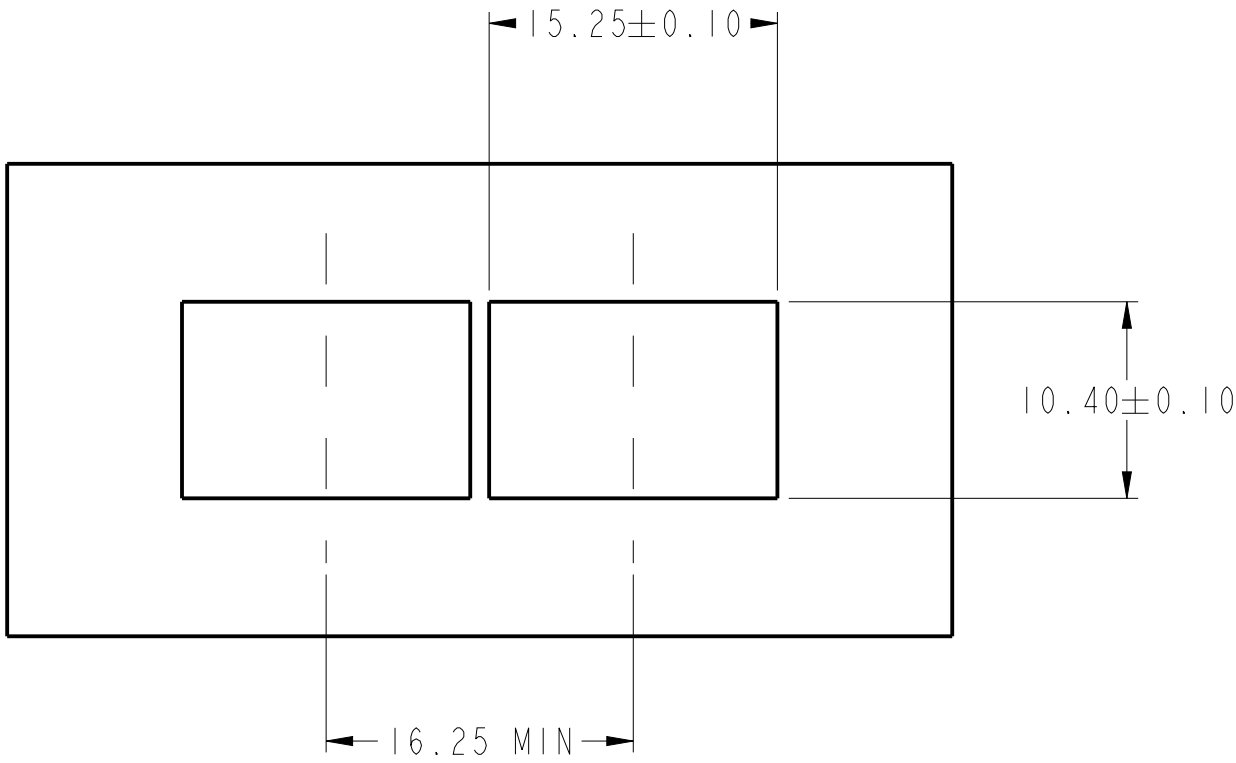

10122382-302LF/402LF
BEZEL AND BOARD POSITION DIMENSIONS FOR BELLY TO BELLY MOUNTING
(EMI SPRING FINGER)

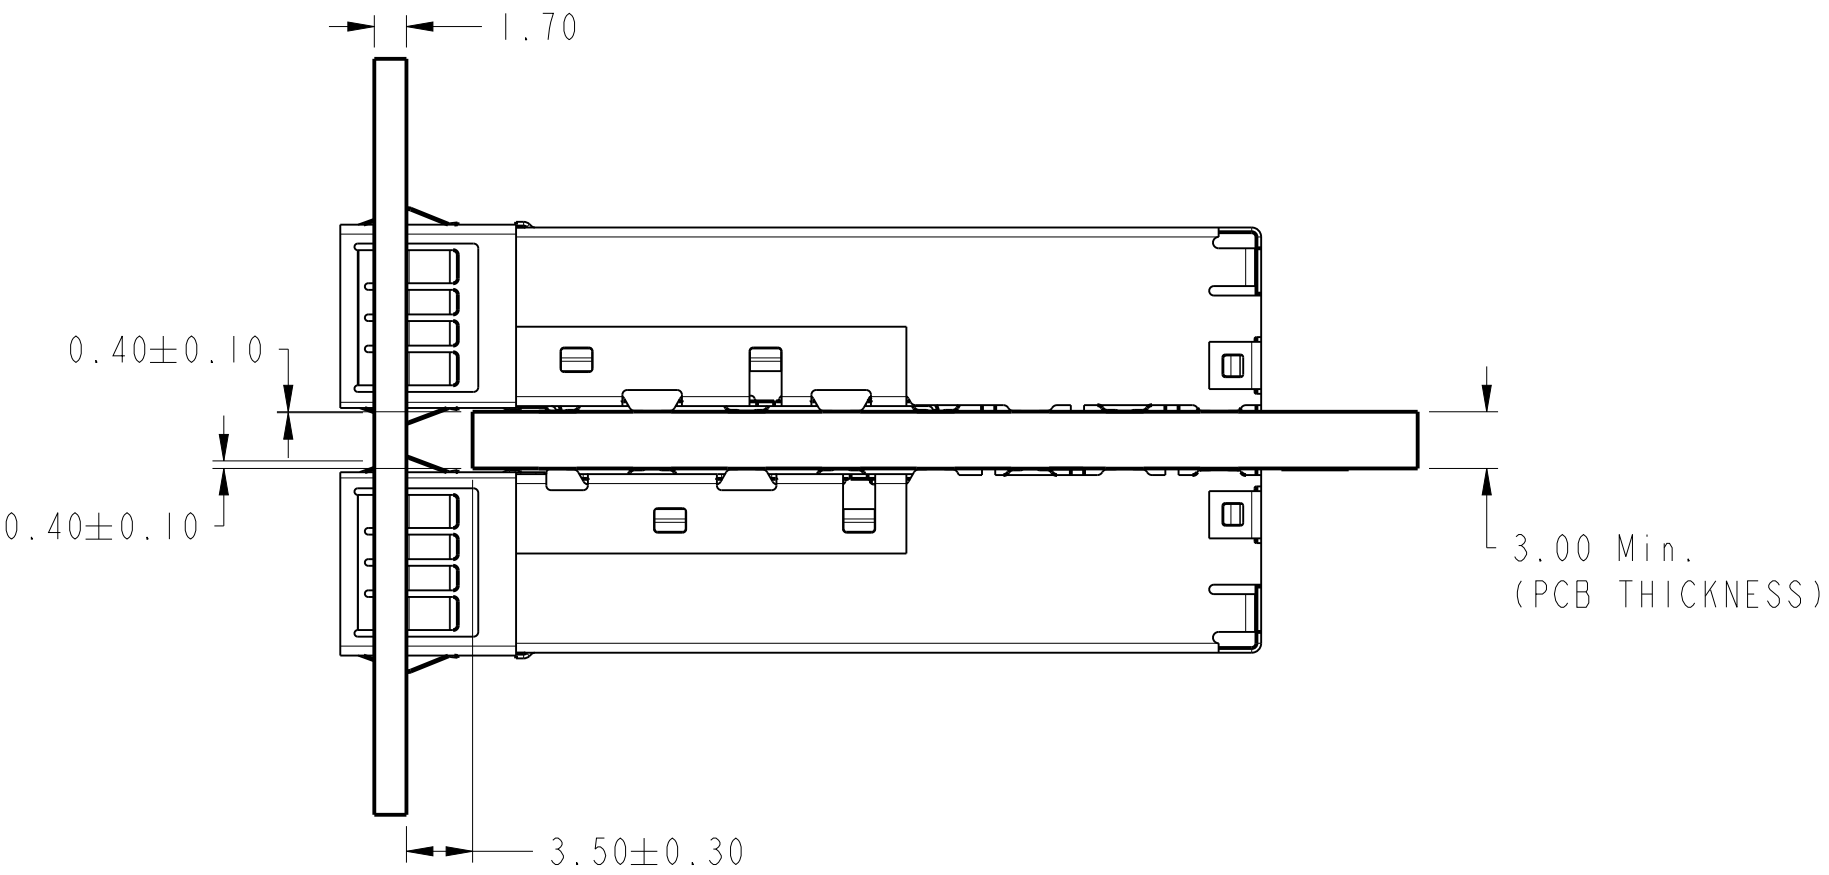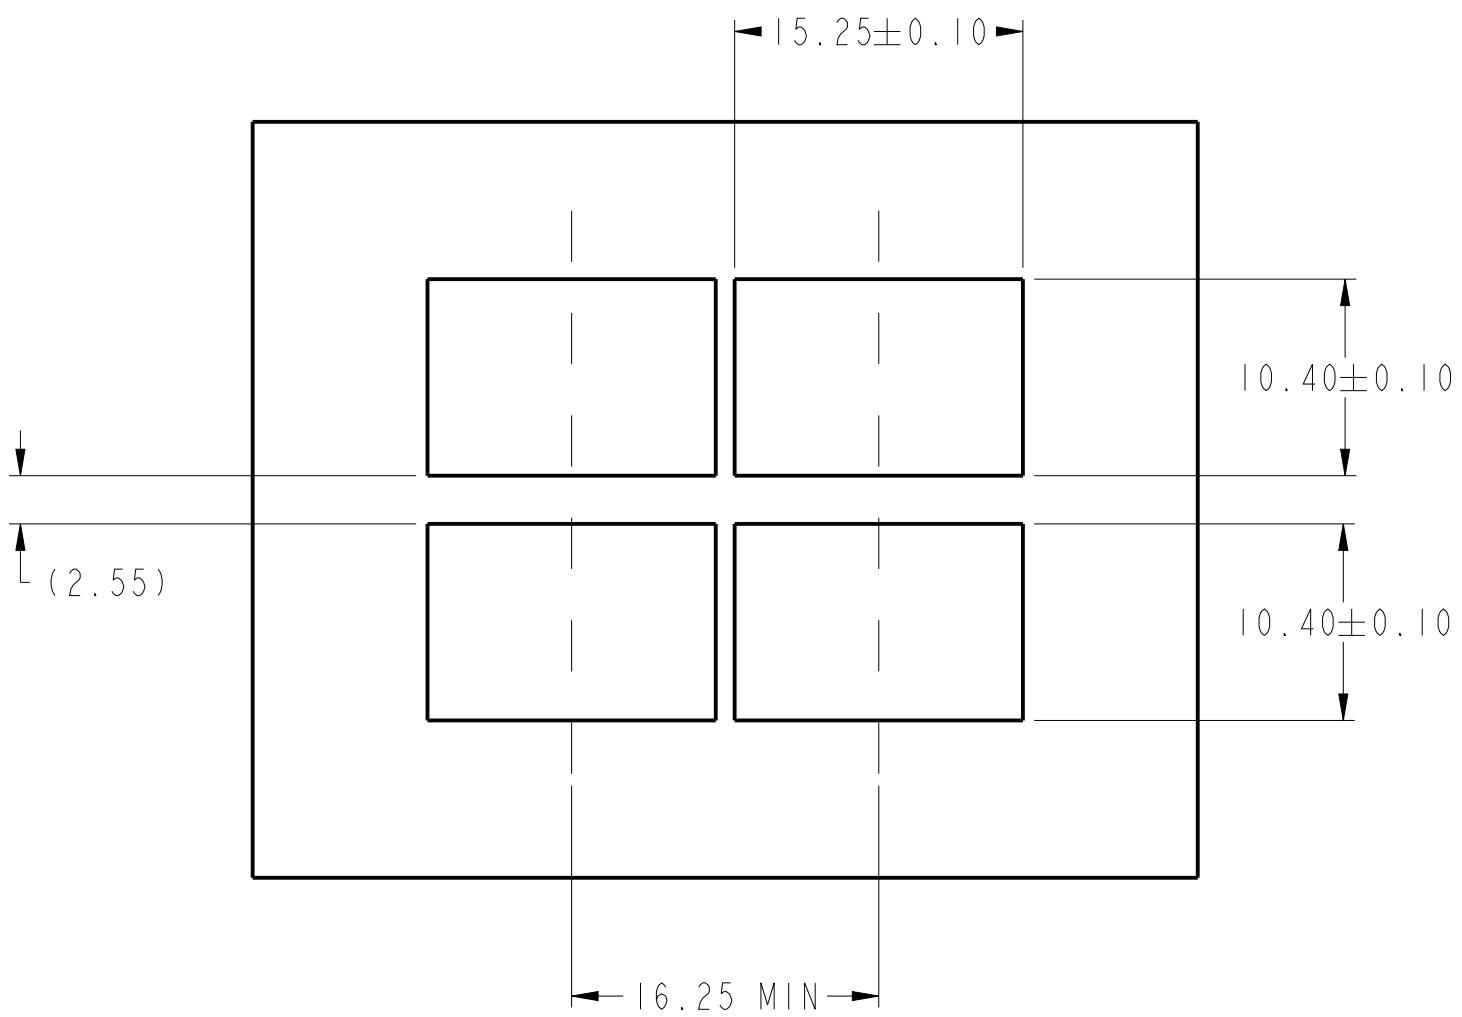

spec ref	RELEASE			dr	LhA	2016-02-18			size	A2	scale	1:1
tolerance std	TOLERANCES UNLESS OTHERWISE SPECIFIED			eng	LhA	2016-02-18			ecn no	ND-0070		
ASME Y14.5				chr					rel level	Released		
				appr	Pei-Ming.Zhang	2016-02-18	product family		SFP +			
surface ISO 1302	linear	0.X	±0.25	Amphenol FCI	title SFP+ IXI Cage EMI SPRING TYPE				dwg no	10122382		rev D
		0.XX	±0.15									
		0.XXX	±									
	angular	0°	±2°		cat. no.	-	Product - Customer Drw			sheet 6 of 6		

Данный компонент на территории Российской Федерации

Вы можете приобрести в компании MosChip.

Для оперативного оформления запроса Вам необходимо перейти по данной ссылке:

<http://moschip.ru/get-element>

Вы можете разместить у нас заказ для любого Вашего проекта, будь то серийное производство или разработка единичного прибора.

В нашем ассортименте представлены ведущие мировые производители активных и пассивных электронных компонентов.

Нашей специализацией является поставка электронной компонентной базы двойного назначения, продукции таких производителей как XILINX, Intel (ex.ALTERA), Vicor, Microchip, Texas Instruments, Analog Devices, Mini-Circuits, Amphenol, Glenair.

Сотрудничество с глобальными дистрибьюторами электронных компонентов, предоставляет возможность заказывать и получать с международных складов практически любой перечень компонентов в оптимальные для Вас сроки.

На всех этапах разработки и производства наши партнеры могут получить квалифицированную поддержку опытных инженеров.

Система менеджмента качества компании отвечает требованиям в соответствии с ГОСТ Р ИСО 9001, ГОСТ РВ 0015-002 и ЭС РД 009

Офис по работе с юридическими лицами:

105318, г.Москва, ул.Щербаковская д.3, офис 1107, 1118, ДЦ «Щербаковский»

Телефон: +7 495 668-12-70 (многоканальный)

Факс: +7 495 668-12-70 (доб.304)

E-mail: info@moschip.ru

Skype отдела продаж:

moschip.ru

moschip.ru_4

moschip.ru_6

moschip.ru_9