


D

C


B

A


OBSOLETE PN 3-6 AS SHOWN
PN 1-6, 2-6 WITHOUT PG11.ST0

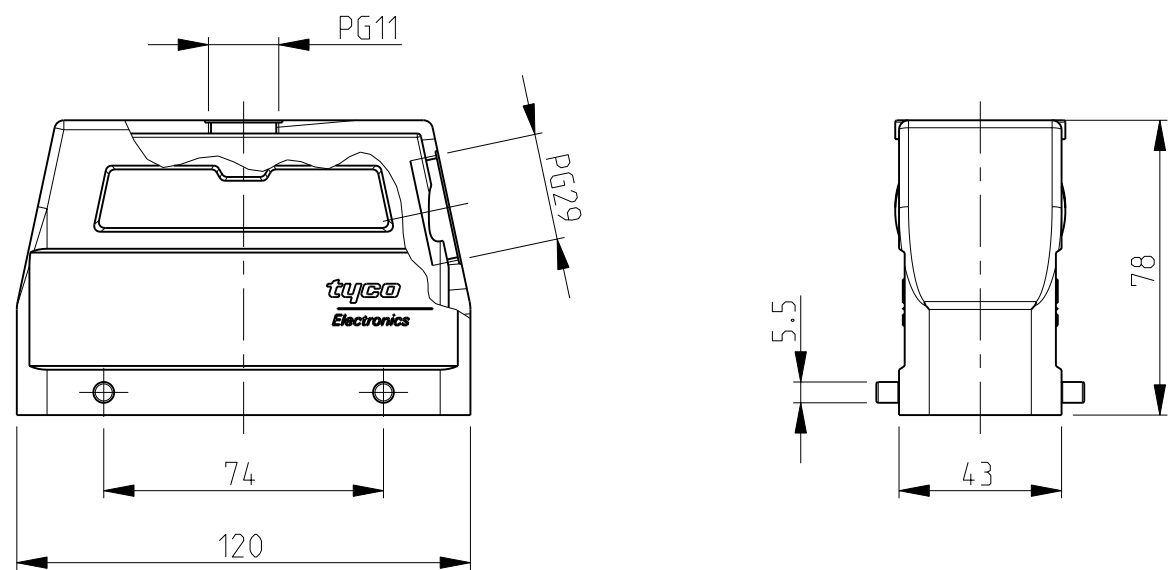


OBSOLETE PN 2-7 AS SHOWN

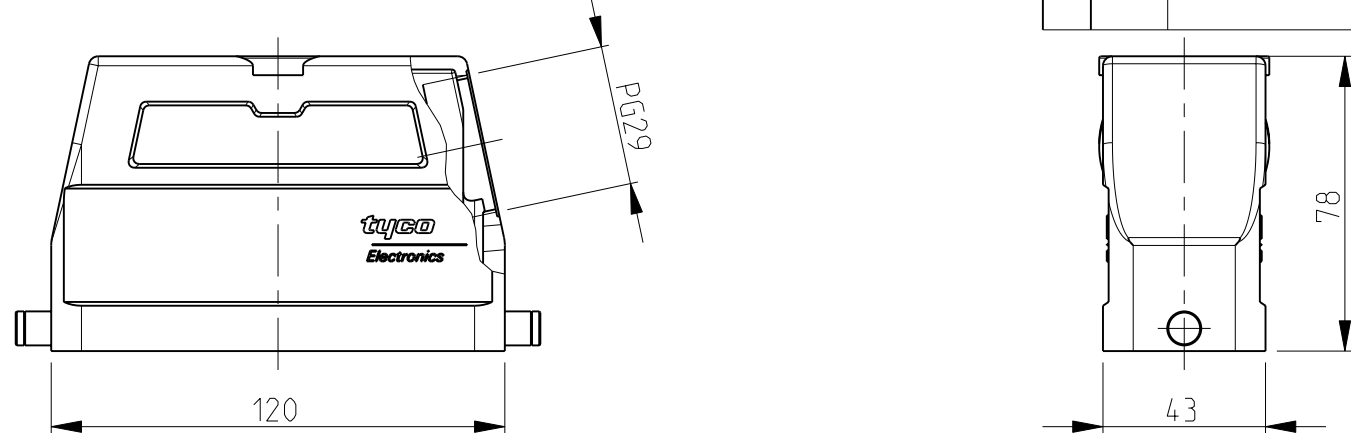


OBSOLETE PN 1-1, 2-1 AS SHOWN

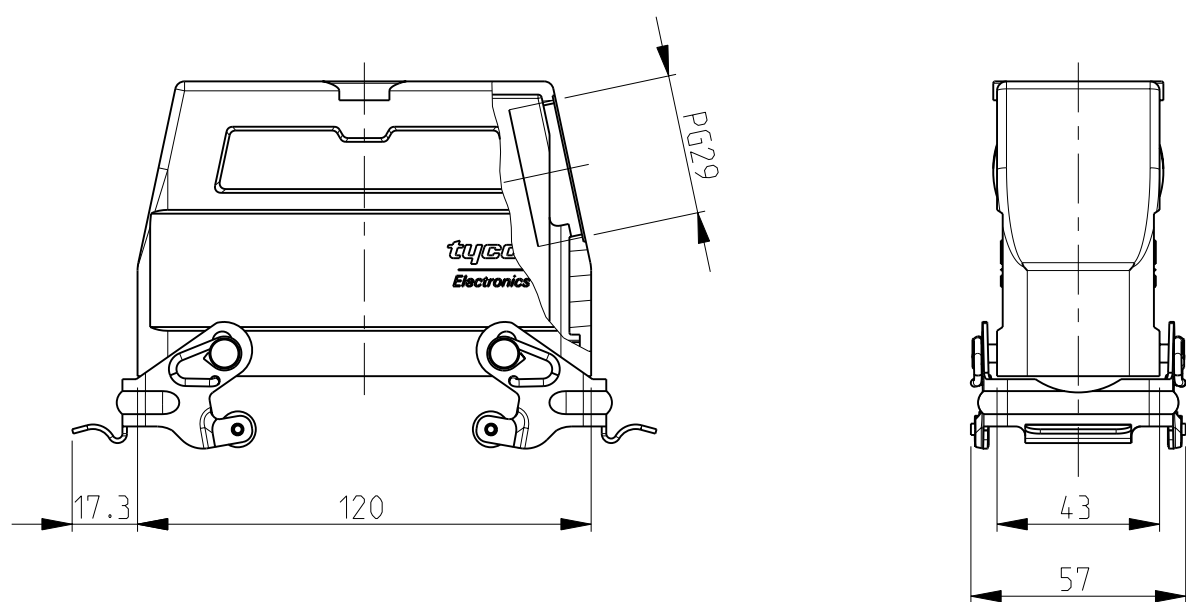

OBSOLETE PN 1-7 AS SHOWN

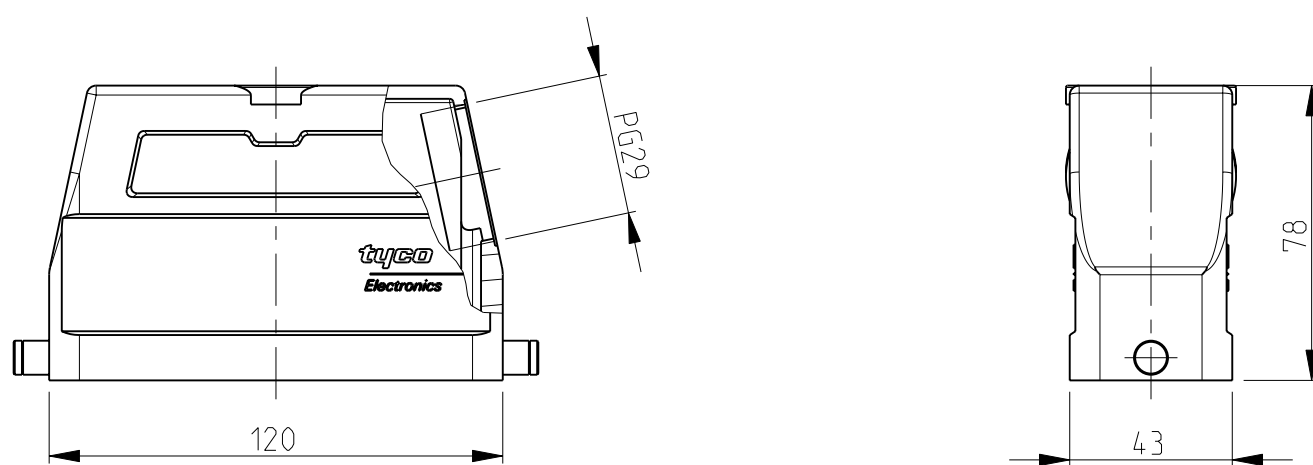

OBSOLETE PN 1-3, 2-3 AS SHOWN
PN 0-4 WITHOUT LOGO

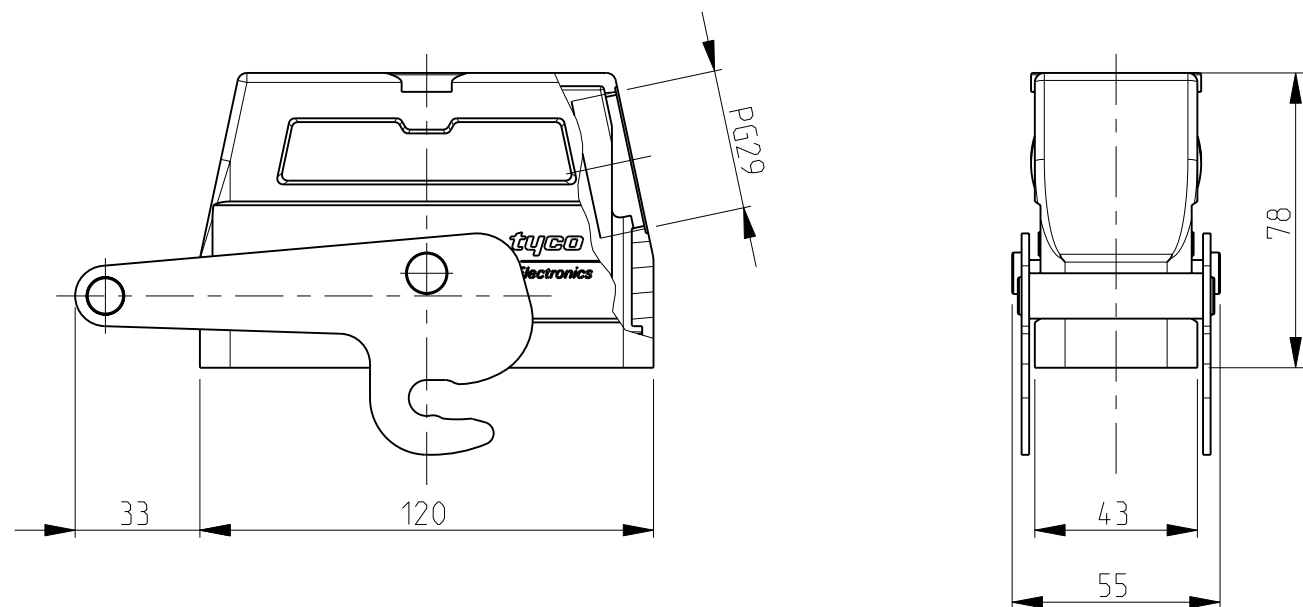

NOTES AND PART LIST SEE PAGE 2

D

C

B

A

THIS DRAWING IS A CONTROLLED DOCUMENT FOR TYCO ELECTRONICS CORPORATION
IT IS SUBJECT TO CHANGE AND THE CONTROLLING ENGINEERING ORGANIZATION
SHOULD BE CONTACTED FOR THE LATEST REVISION.

DIMENSIONS:
mm

TOLERANCES UNLESS OTHERWISE SPECIFIED:

0 PLC ±
1 PLC ±
2 PLC ±
3 PLC ±
4 PLC ±
ANGLES ±1°
FINISH

MATERIAL

-

DWN
G.W.ROBLEWSKI
26MAY2010

CHK
H.BRAUN
26MAY2010

APVD
A.ROESGEN
26MAY2010

PRODUCT SPEC
108-74001
108-74003

APPLICATION SPEC
114-74001
114-74004

WEIGHT
-

CUSTOMER DRAWING

TE Connectivity

NAME
CONNECTOR HOUSING ASSY
SERIES HD.64, STEEL CONDUIT THREAD
-

SIZE
A2

CAGE CODE
00779

DRAWING NO
C=1103338

RESTRICTED TO
-


SCALE
1:2

SHEET
1 OF 2


REV
A7

P	LTR	DESCRIPTION	DATE	DWN	APVD
	-	SEE SHEET 1	-	-	-


PN ~~3-6~~ AS SHOWN
PN ~~1-6~~, ~~2-6~~ WITHOUT PG11.ST0

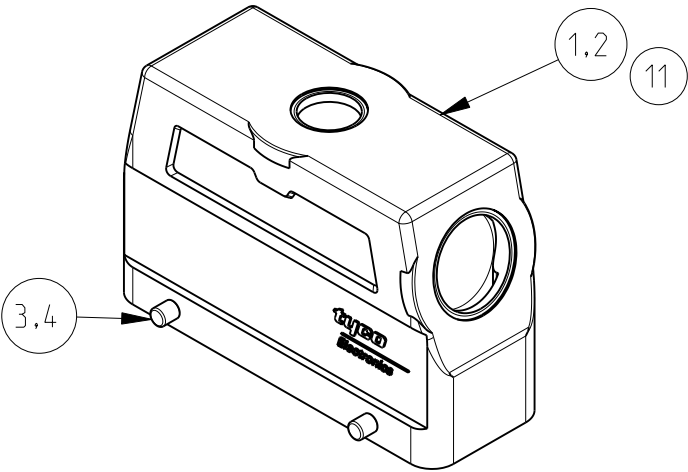


PN ~~1-1~~, ~~2-1~~ AS SHOWN

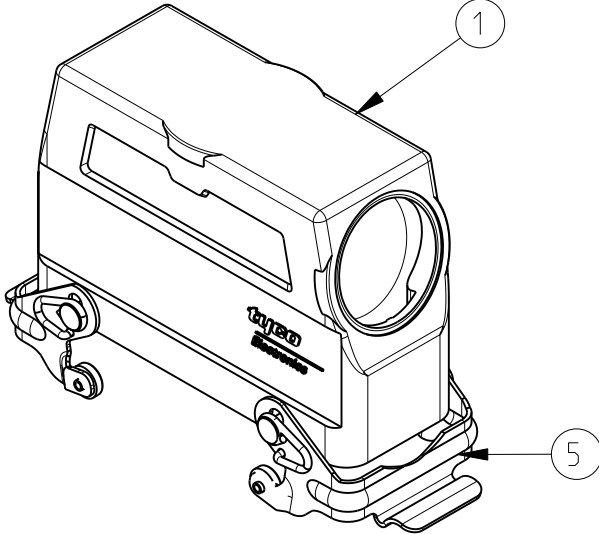


PN ~~1-3~~, ~~2-3~~ AS SHOWN
PN ~~0-4~~ WITHOUT LOGO

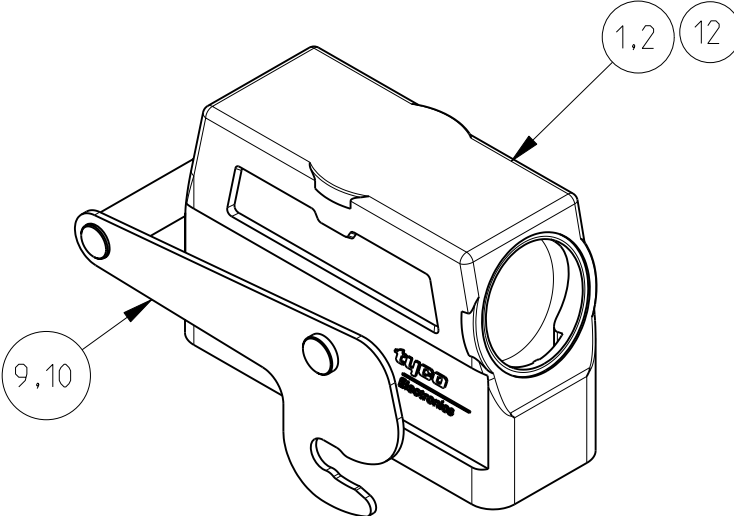

PN ~~2-7~~ AS SHOWN

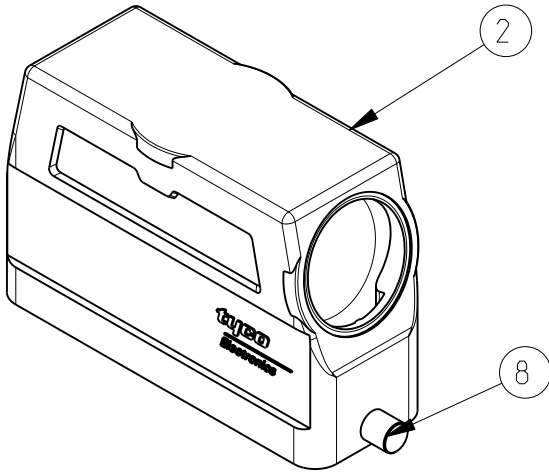

PN ~~1-7~~ AS SHOWN

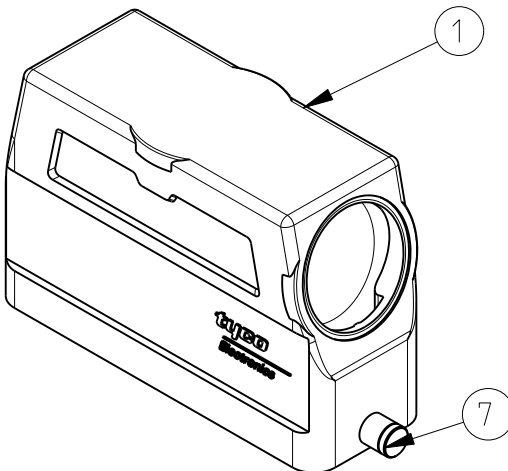


- Notes
- 1 SUITABLE HOUSINGS: SERIES HD.64
 - 2 VARNISH ON THE INSIDE NOT NECESSARY
 - 3 STANDARDS:
DIN EN 61984, DIN EN 60664-1
 - 4 PACKAGING:
QUANTITY: 5 PIECES IN A CARTON

OBSOLETE												OBSOLETE					DESCRIPTION	MATERIAL	SURFACE	COLOR	ITEM NO	REMARKS
1																	HD Hood	Aluminium		Grey	12	Without TE-indication
																	HD-K Hood	Aluminium	Aluminium oxide	Black	11	Additional ST0.1.11G
																	ZB-Central clip bolt	Stainless steel			10	
																	ZB-Central clip bolt	Steel	Zinc plated	Blue	9	
																	LB-Clip bolt	Stainless steel			8	
																	LB-Clip bolt	Steel	Zinc plated	Blue	7	
																	VS-Locking clip	Stainless steel			6	
																	VS-Locking clip	Steel	Zinc plated	Blue	5	
																	VS-Clip bolt	Stainless steel			4	
																	VS-Clip bolt	Steel	Zinc plated	Blue	3	
																	HD-K Hood	Aluminium	Aluminium oxide	Black	2	
																	HD Hood	Aluminium		Grey	1	
0	1	3	6	2	3	1	3	2	7	1	7	2	1	1	1	2	6	1	6			
ORDERING TEXT																		HD.64.STS.1.29.G				
																		HD-K.64.STS.1.29.G				
																		HD.64.STS-VS.1.29.G				
																		HD-K.64.STS-VS.1.29.G				
																		HD.64.STS-GR.1.29.G				
																		HD-K.64.STS-GR.1.29.G				
																		HD-Z.64.STS-ZB.1.29.G				
																		HD-K/Z.64.STS-ZB.1.29.G				
																		HD-K.64.STS.1.29.G+ST0.1.11.G				
																		HD-Z.64.STS-ZB.1.29.G				

THIS DRAWING IS A CONTROLLED DOCUMENT FOR TYCO ELECTRONICS CORPORATION
IT IS SUBJECT TO CHANGE AND THE CONTROLLING ENGINEERING ORGANIZATION
SHOULD BE CONTACTED FOR THE LATEST REVISION.

DIMENSIONS:

mm

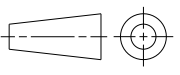

MATERIAL

-

TOLERANCES UNLESS OTHERWISE SPECIFIED:

0 PLC ±

1 PLC ±

2 PLC ±

3 PLC ±

4 PLC ±

ANGLES ±1°

FINISH

DWN G.WROBLEWSKI 26MAY2010

CHK A.ROESGEN 26MAY2010

APVD H.BRAUN 26MAY2010

PRODUCT SPEC

SEE SHEET 1

APPLICATION SPEC

SEE SHEET 1

WEIGHT

-

CUSTOMER DRAWING

TE Connectivity

NAME

CONNECTOR HOUSING ASSY
SERIES HD.64, STEEL CONDUIT THREAD

SIZE

A2

CAGE CODE

00779

DRAWING NO

C=1103338

RESTRICTED TO

-

SCALE

1:2

SHEET

2

OF

2

REV

A7

Данный компонент на территории Российской Федерации

Вы можете приобрести в компании MosChip.

Для оперативного оформления запроса Вам необходимо перейти по данной ссылке:

<http://moschip.ru/get-element>

Вы можете разместить у нас заказ для любого Вашего проекта, будь то серийное производство или разработка единичного прибора.

В нашем ассортименте представлены ведущие мировые производители активных и пассивных электронных компонентов.

Нашей специализацией является поставка электронной компонентной базы двойного назначения, продукции таких производителей как XILINX, Intel (ex.ALTERA), Vicor, Microchip, Texas Instruments, Analog Devices, Mini-Circuits, Amphenol, Glenair.

Сотрудничество с глобальными дистрибьюторами электронных компонентов, предоставляет возможность заказывать и получать с международных складов практически любой перечень компонентов в оптимальные для Вас сроки.

На всех этапах разработки и производства наши партнеры могут получить квалифицированную поддержку опытных инженеров.

Система менеджмента качества компании отвечает требованиям в соответствии с ГОСТ Р ИСО 9001, ГОСТ РВ 0015-002 и ЭС РД 009

Офис по работе с юридическими лицами:

105318, г.Москва, ул.Щербаковская д.3, офис 1107, 1118, ДЦ «Щербаковский»

Телефон: +7 495 668-12-70 (многоканальный)

Факс: +7 495 668-12-70 (доб.304)

E-mail: info@moschip.ru

Skype отдела продаж:

moschip.ru

moschip.ru_4

moschip.ru_6

moschip.ru_9