

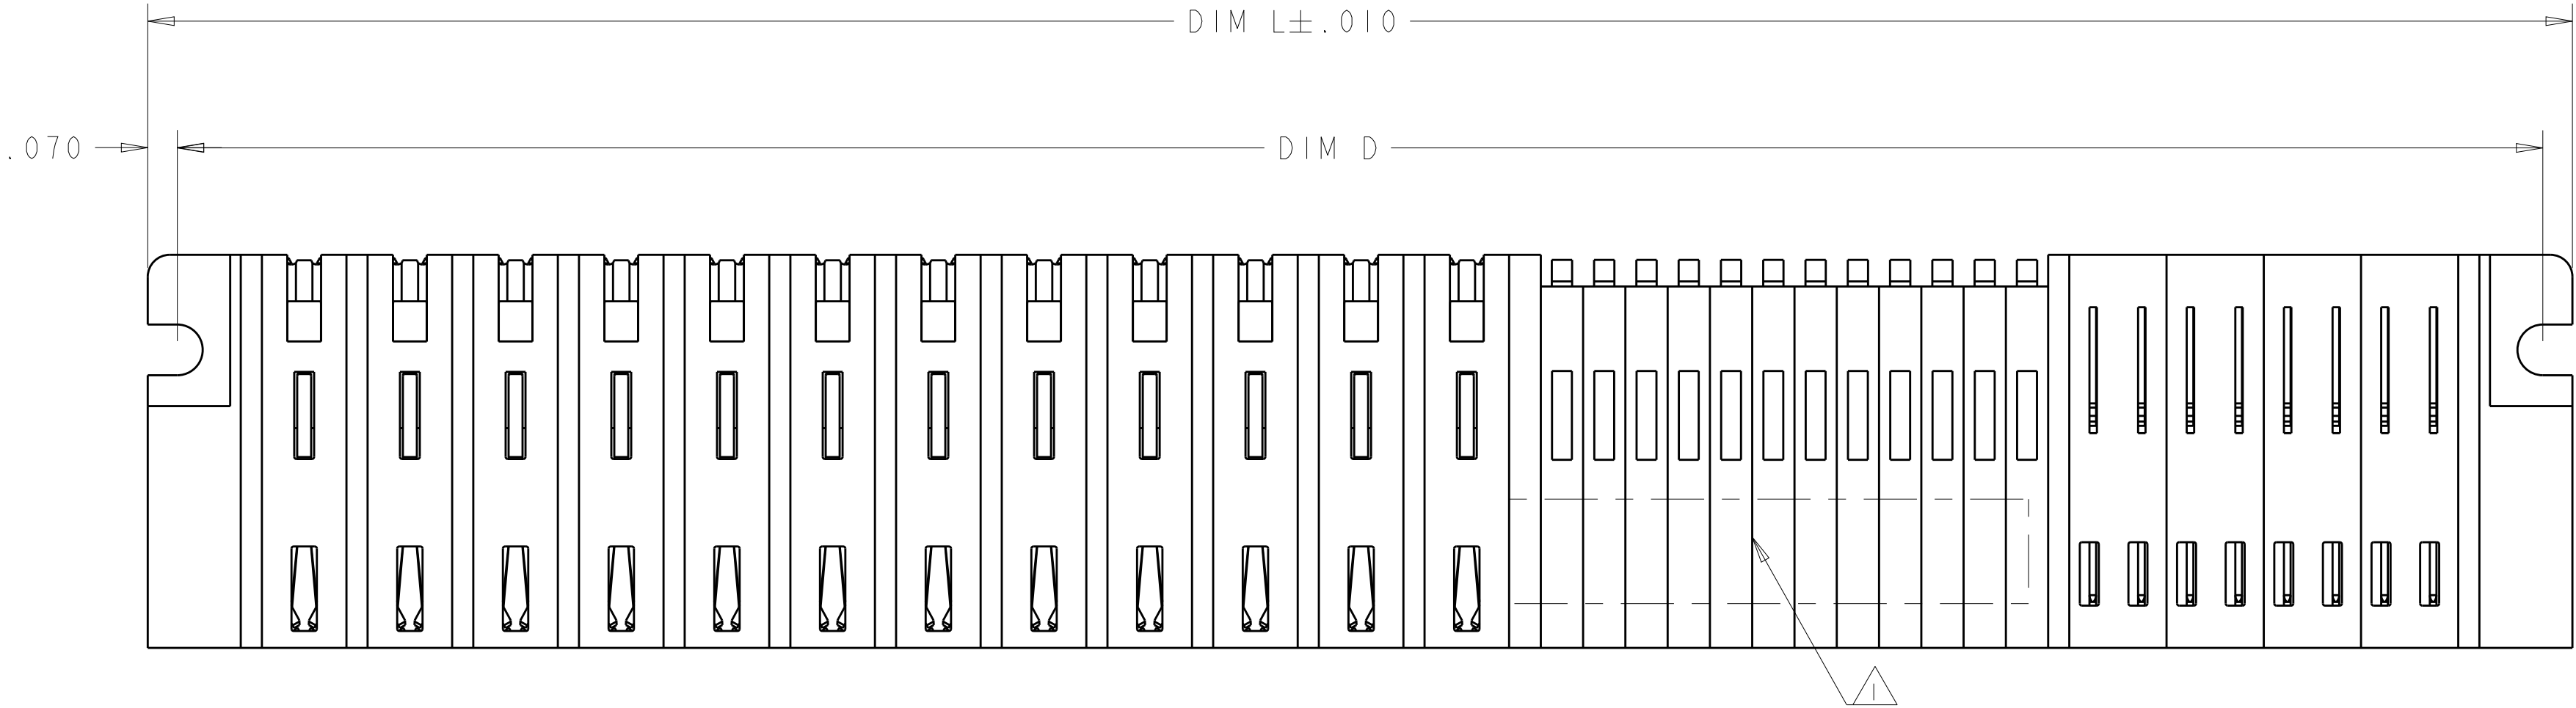
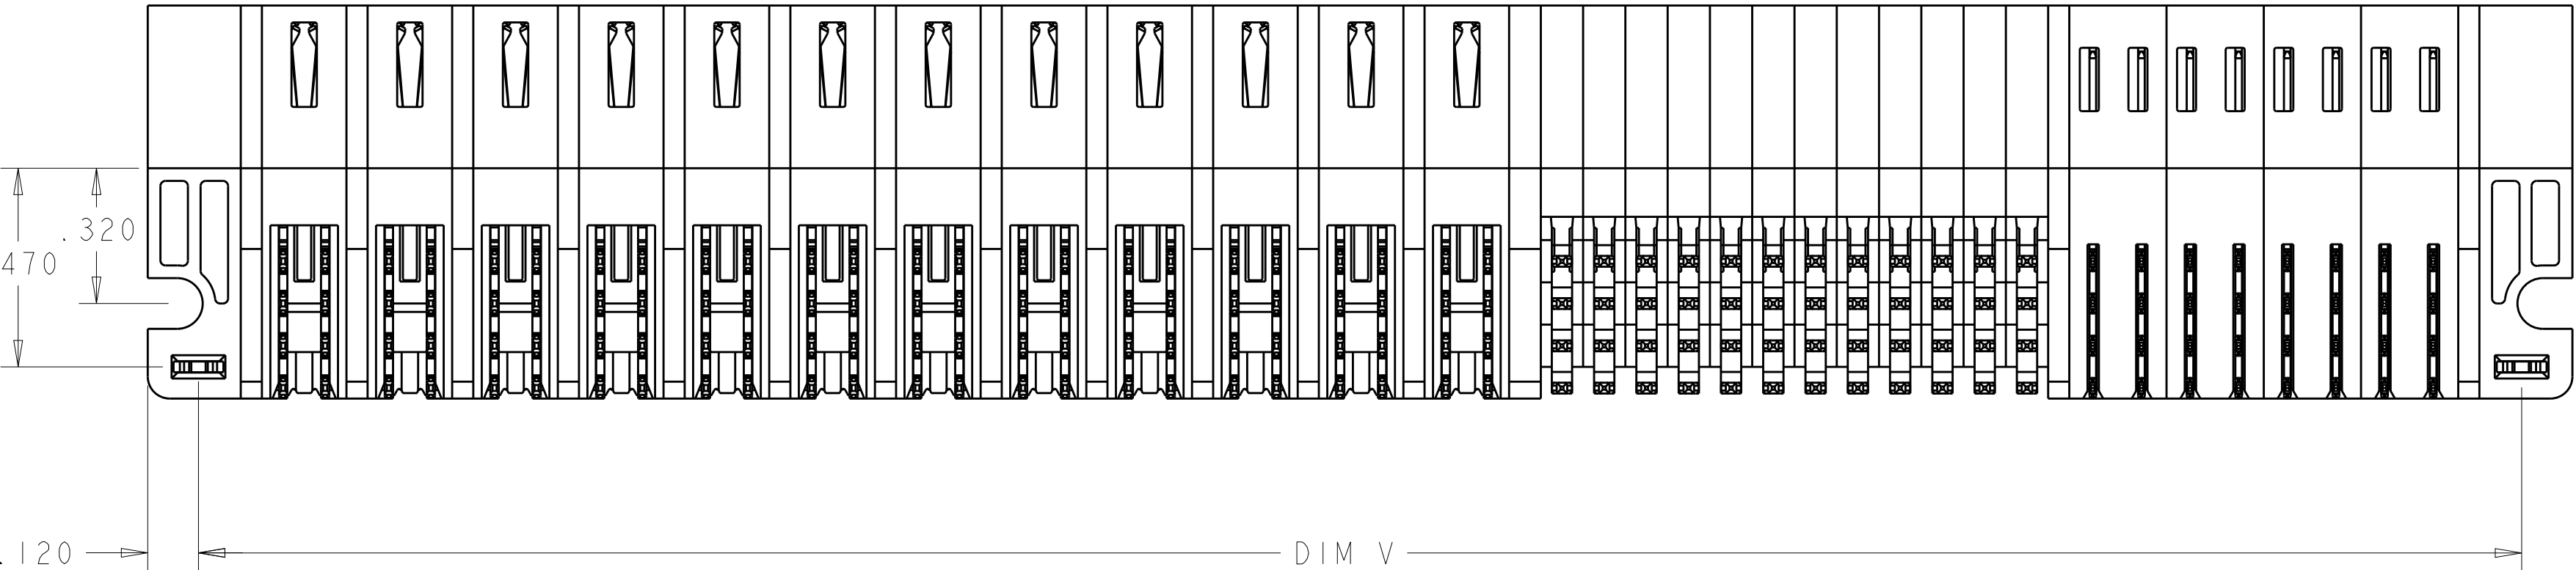


LOC	DIST	REVISIONS						
		P	LTR	DESCRIPTION	DATE	DWN	APVD	
ES	00		G9	ADD NEW DASH NUMBER 2-9	04MAY2012	CZ	SZ	
			H2	REV PER ECR-12-020199	22NOV2012	CZ	SZ	
			H4	ADDED THE NEW DASH NUMBER -33	28DEC2012	ML	SZ	

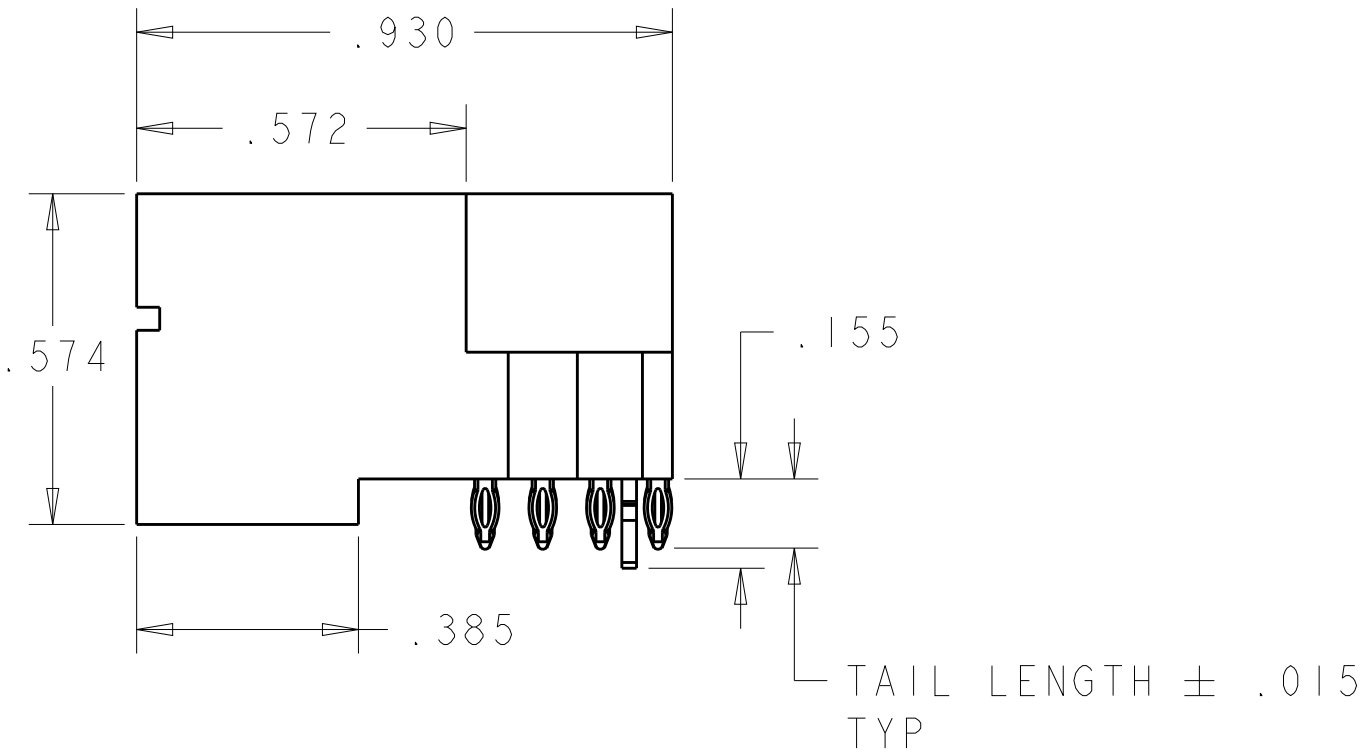

- 1 "AMP", PART NUMBER, AND DATECODE TO BE MARKED IN AREA SHOWN. PARTS UNDER 2.00 LONG MAY BE MARKED ON BOTH SIDES.
- 2 MATERIAL:
HOUSING - GLASS FILLED HIGH TEMP THERMO PLASTIC,BLACK, UL94 V-0
SIGNAL CONTACT - COPPER ALLOY
POWER CONTACT - HIGH CONDUCTIVITY COPPER ALLOY.
- 3 CONTACT PLATING - NOBLE METAL PLATING ON CONTACT FUNCTIONAL AREA OF POWER AND SIGNAL CONTACTS
- 4 MECHANICAL CONNECTOR KEEP OUT ZONE.
- 5 DATUM AND BASIC DIMENSIONS ESTABLISHED BY CUSTOMER.
- 6 PCB - HOLE DIAMETERS ARE FINISHED HOLE SIZE.
- 7 PCB - .0453±.0010 DRILLED HOLES PLATED WITH .0003 MIN Sn OVER .001 TO .003 Cu PLATING TO ACHIEVE A .040 DIA HOLE.
- 8 TO GENERAL POWER CONTACT (WITHOUT LP POWER CONTACT), VARIABLE DIMENSIONS PLEASE SEE SHEET 2.
- 9 PLEASE REFER TO PAGE 5 FOR DETAIL DIMENSIONS.
- 10 PLEASE REFER TO PAGE 7 FOR SPECIAL DIMENSIONS.
- 11 FOR LP/S/P CONFIGURATION, OR SPECIAL DIMENSIONS FOR PART 2-6450840-1, PLEASE REFER TO SHEET 2.

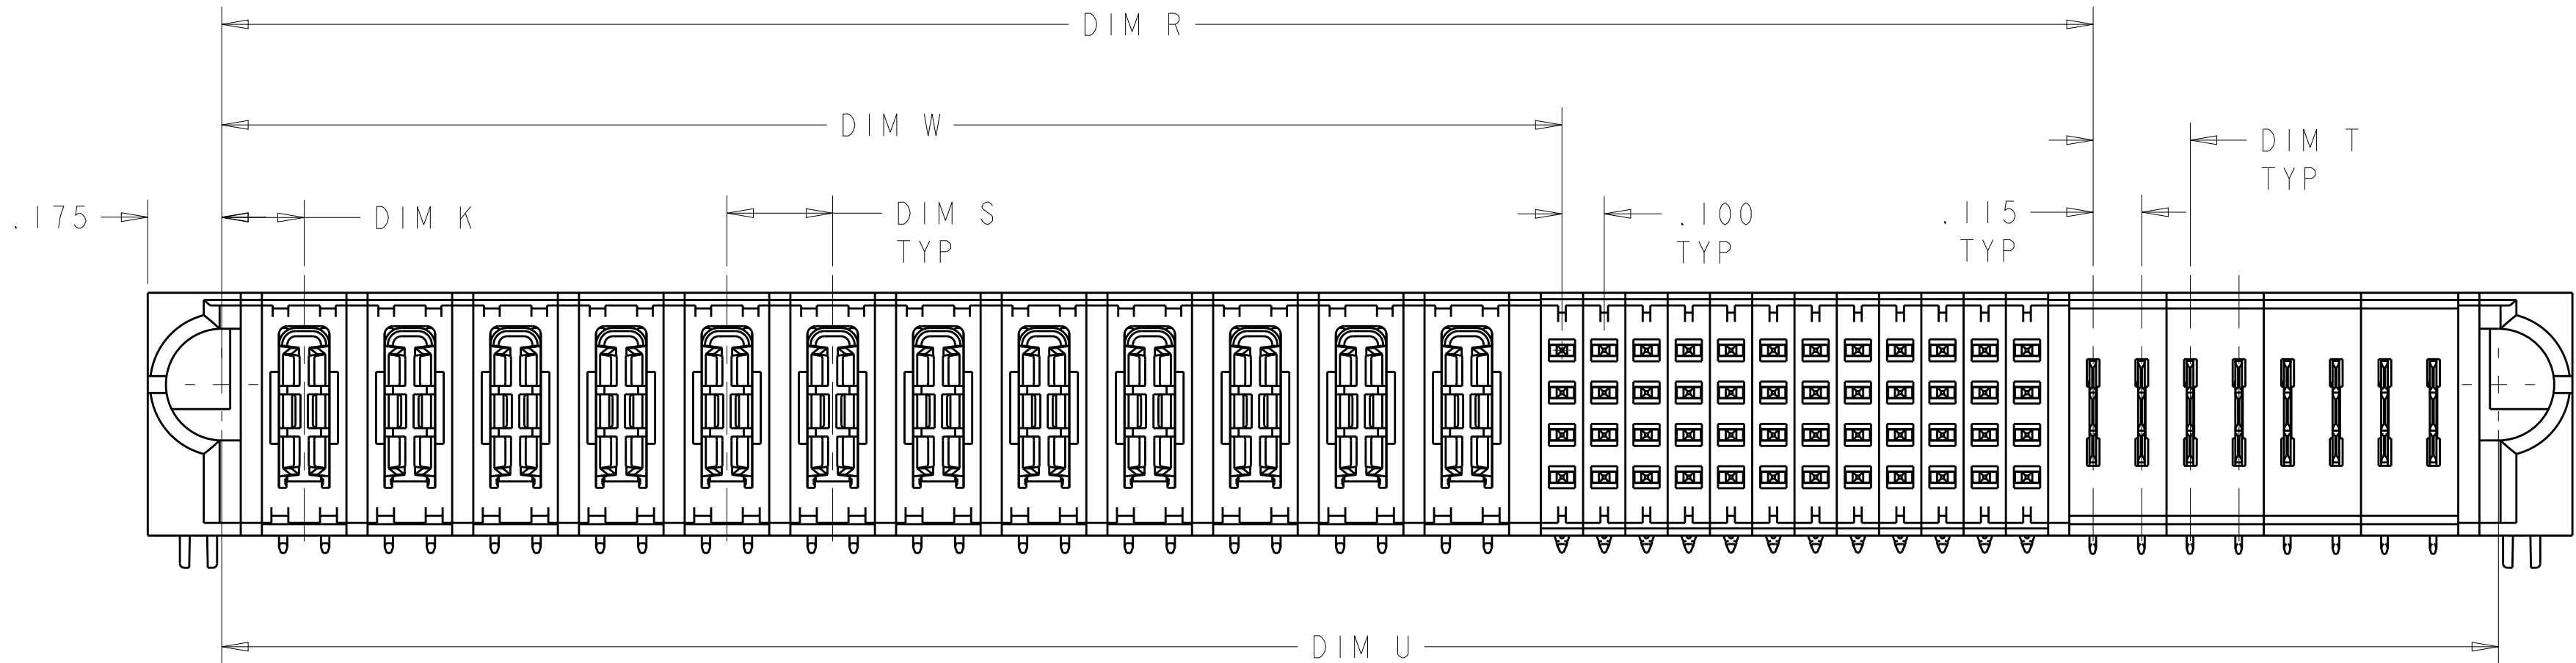

THIS DRAWING IS A CONTROLLED DOCUMENT.		DWN ALEX SHOAL CHK Sunny Zhao APVD Sunny Zhao	14DEC2007 20DEC2007 20DEC2007	TE Connectivity	
DIMENSIONS: INCHES		TOLERANCES UNLESS OTHERWISE SPECIFIED:	PRODUCT SPEC 108-2292 APPLICATION SPEC 114-13251	NAME RIGHT ANGLE HEADER W/ LP CONTACT AND SHORT END MODULES MULTI-BEAM XLE	
MATERIAL 2		0 PLC ±" 1 PLC ±.01 2 PLC ±.01 3 PLC ±.005 4 PLC ±.0050 ANGLES ±2° FINISH 3	SIZE 100779	CAGE CODE C=6450840	RESTRICTED TO -
Customer Drawing		SCALE 4:1	SHEET 1	OF 16	REV H4

LOC	DIST	REVISIONS					
ES	00	P	LTR	DESCRIPTION	DATE	DWN	APVD
		-	-	SEE SHEET 1	-	-	-

.250	2.315	1.535	.860	2.205	.230	2.415	2.555	.1275	6LP + 24S + 3P	3-6450840-3
-	1.135	.8075	.375	1.025	-	1.235	1.375	.1025	2LP + 16S + 2LP	3-6450840-1
.250	2.300	1.520	.845	2.190	.250	2.400	2.540	.170	3P + 24S + 3P	2-6450840-9
.250	3.800	2.270	1.595	3.690	.250	3.900	4.040	.170	6P + 24S + 6P	2-6450840-7
.250	4.400	2.370	2.095	4.290	.250	4.500	4.640	.170	8P + 8S + 8P	1-6450840-6
.250	1.700	1.145	.645	1.590	.250	1.800	1.940	.195	2P + 16S + 2P	2-6450840-5
.250	6.000	3.970	2.095	5.890	.250	6.100	6.240	.170	8P + 72S + 8P	2-6450840-3
.250	2.500	1.470	1.095	2.390	.250	2.600	2.740	.170	4P + 12S + 4P	2-6450840-2
.230	5.585	1.5025	.645	5.475	.250	5.685	5.825	.170	2P + 32S + 4LP + 14P	2-6450840-1
.250	3.520	2.990	2.265	3.410	.230	3.620	3.760	.1525	18LP + 24S + 2P	2-6450840-0
-	1.300	1.020	.345	1.190	-	1.400	1.540	.170	1P + 24S + 1P	1-6450840-5
.200	3.300	2.020	1.345	3.190	.200	3.400	3.540	.170	6HDP + 24S + 6HDP	1-6450840-2
.200	2.400	1.520	.945	2.290	.200	2.500	2.640	.170	4HDP + 20S + 4HDP	1-6450840-1
.250	2.400	1.370	1.095	2.290	.250	2.500	2.640	.170	4P + 8S + 4P	1-6450840-0
.200	2.100	1.220	.945	1.990	.200	2.200	2.340	.170	4HDP + 8S + 4HDP	6450840-9
-	-	-	-	-	-	-	-	-	4P+16S+24S+2HDP	6450840-8
-	1.300	1.020	.345	1.190	-	1.400	1.540	.170	1P + 24S + 1P	6450840-7
-	2.480	2.1525	1.345	2.370	.250	2.580	2.720	.170	5P + 32S + 2LP	6450840-6
.250	3.400	2.120	1.395	3.290	.250	3.500	3.640	.170	5P + 24S + 5P	6450840-5
.200	5.150	2.670	1.345	5.040	.300	5.250	5.390	.195	4ACP + 48S + 12HDP	6450840-4
.230	5.495	4.4275	3.170	5.385	.250	5.595	5.735	.195	12P + 48S + 8LP	6450840-3
-	2.315	-	-	2.205	-	2.415	2.555	.170	3P+ 1LP + 24S + 3HDP	6450840-2
DIM T	DIM V	DIM R	DIM W	DIM U	DIM S	DIM D	DIM L	DIM K	DESCRIPTION	PART NUMBER

THIS DRAWING IS A CONTROLLED DOCUMENT.

DIMENSIONS:

INCHES

TOLERANCES UNLESS OTHERWISE SPECIFIED:

0 PLC ±"

1 PLC ±.01

2 PLC ±.01

3 PLC ±.005

4 PLC ±.0050

ANGLES ±7°

FINISH

MATERIAL

-

DWN: ALEX SHOAL

CHK: Sunny Zhao

APVD: Sunny Zhao

DATE: 14DEC2007

CODE: Z0DEC2007

PRODUCT SPEC: 108-2292

APPLICATION SPEC: 114-13251

WEIGHT: -

Customer Drawing

NAME: RIGHT ANGLE HEADER W/ LP CONTACT AND SHORT END MODULES MULTI-BEAM XLE

SIZE: A1

CAGE CODE: 00779

DRAWING NO: 6450840

RESTRICTED TO: -


SCALE: 1:1

SHEET: 2

OF: 16

REV: H4



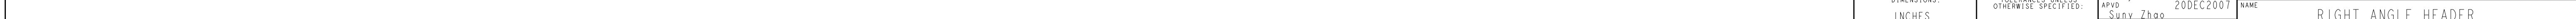


1 PLC	±.01	108-2292	W/ LF CONTACT AND SHORT END MODULES
2 PLC	±.01		MULTI-BEAM XIE

4805 (3/11)


LOC	DIST	REVISIONS					
ES	00	P	LTR	DESCRIPTION	DATE	DWN	APVD
		-	-	SEE SHEET 1	-	-	-

PART NUMBER	ROWS		POWER	SIGNAL						POWER	
			P1	1	2	3	4	5	6	P2	
6450840-7	D C B A		TT	Z5	Z5	Z5	Z5	Z5	Z5	TT	
				Y5	Y5	Y5	Y5	Y5	Y5		
				R5	R5	R5	R1	R5	R5		
				05	05	05	05	05	05		
IP + 24S + IP											

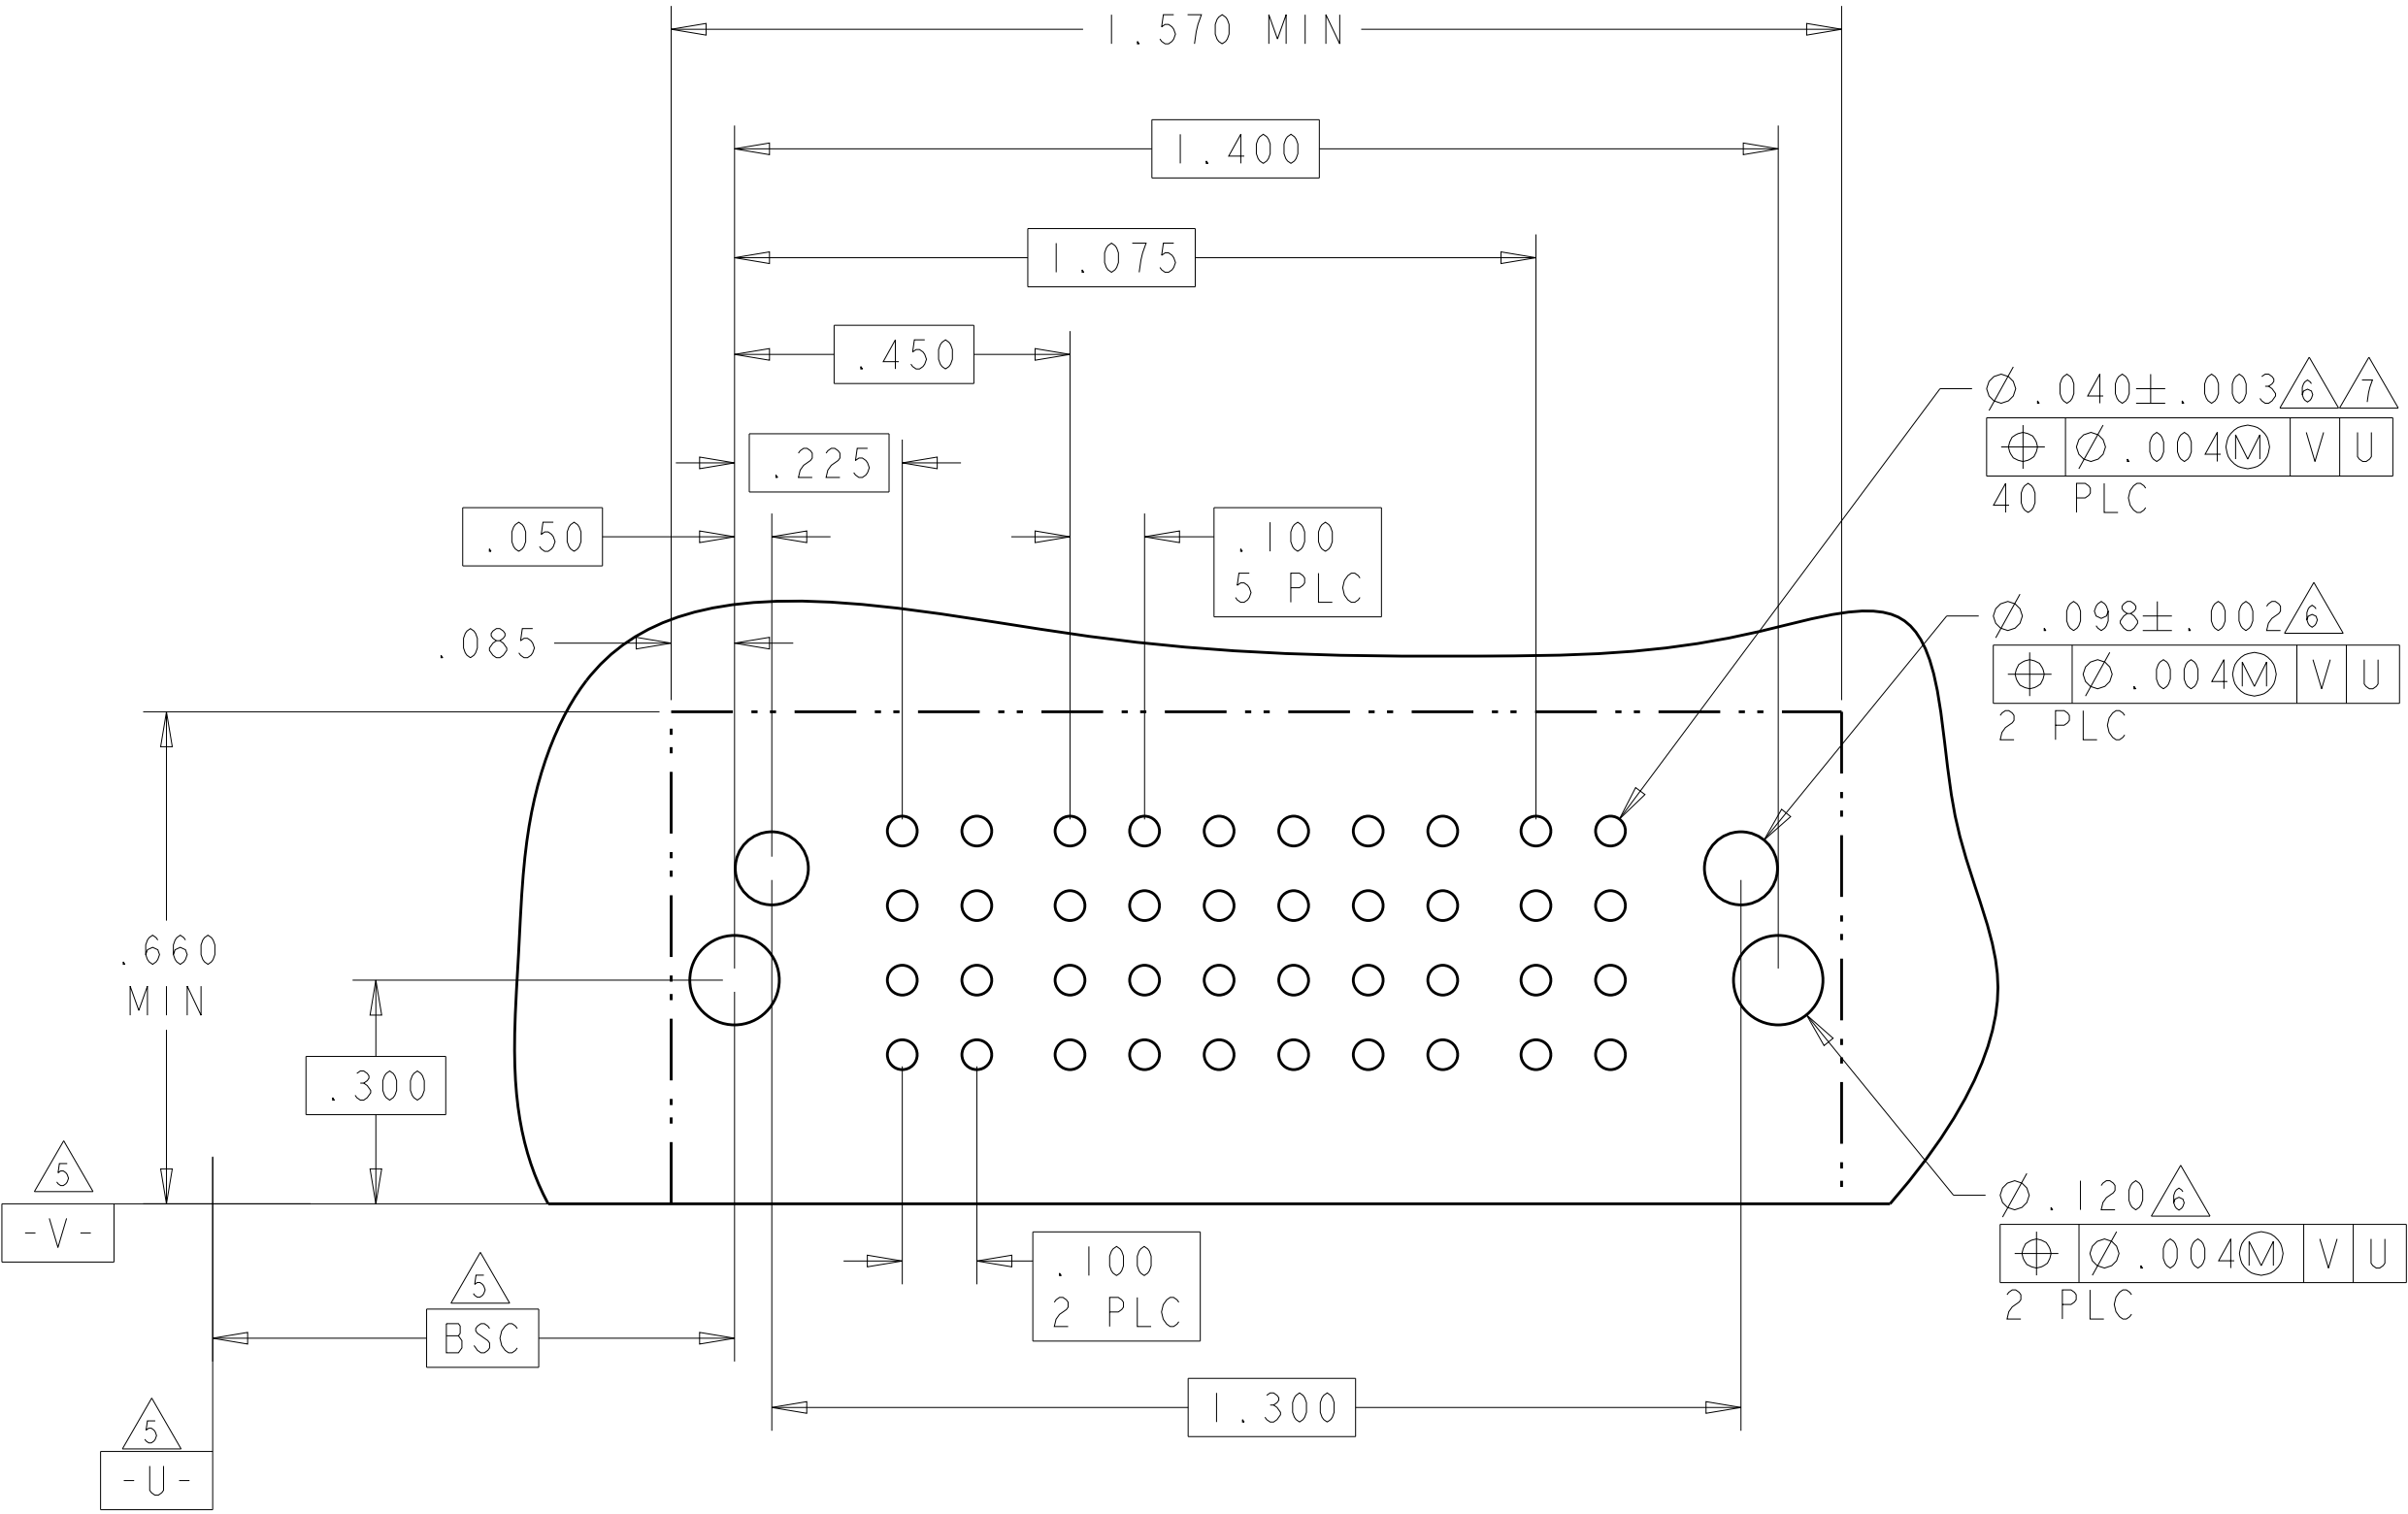


PART NUMBER	ROWS		POWER	SIGNAL						POWER	
			P1	1	2	3	4	5	6	P2	
1-6450840-5	D C B A		TT	Z5	Z5	Z5	Z5	Z5	Z5	TT	
				Y5	Y5	Y5	Y5	Y5	Y5		
				R5	R5	R5	R5	R5	R5		
				05	05	01	05	05	05		
IP + 24S + IP											

LAYOUT OF 1-6450840-5 IS SAME AS 6450840-7.

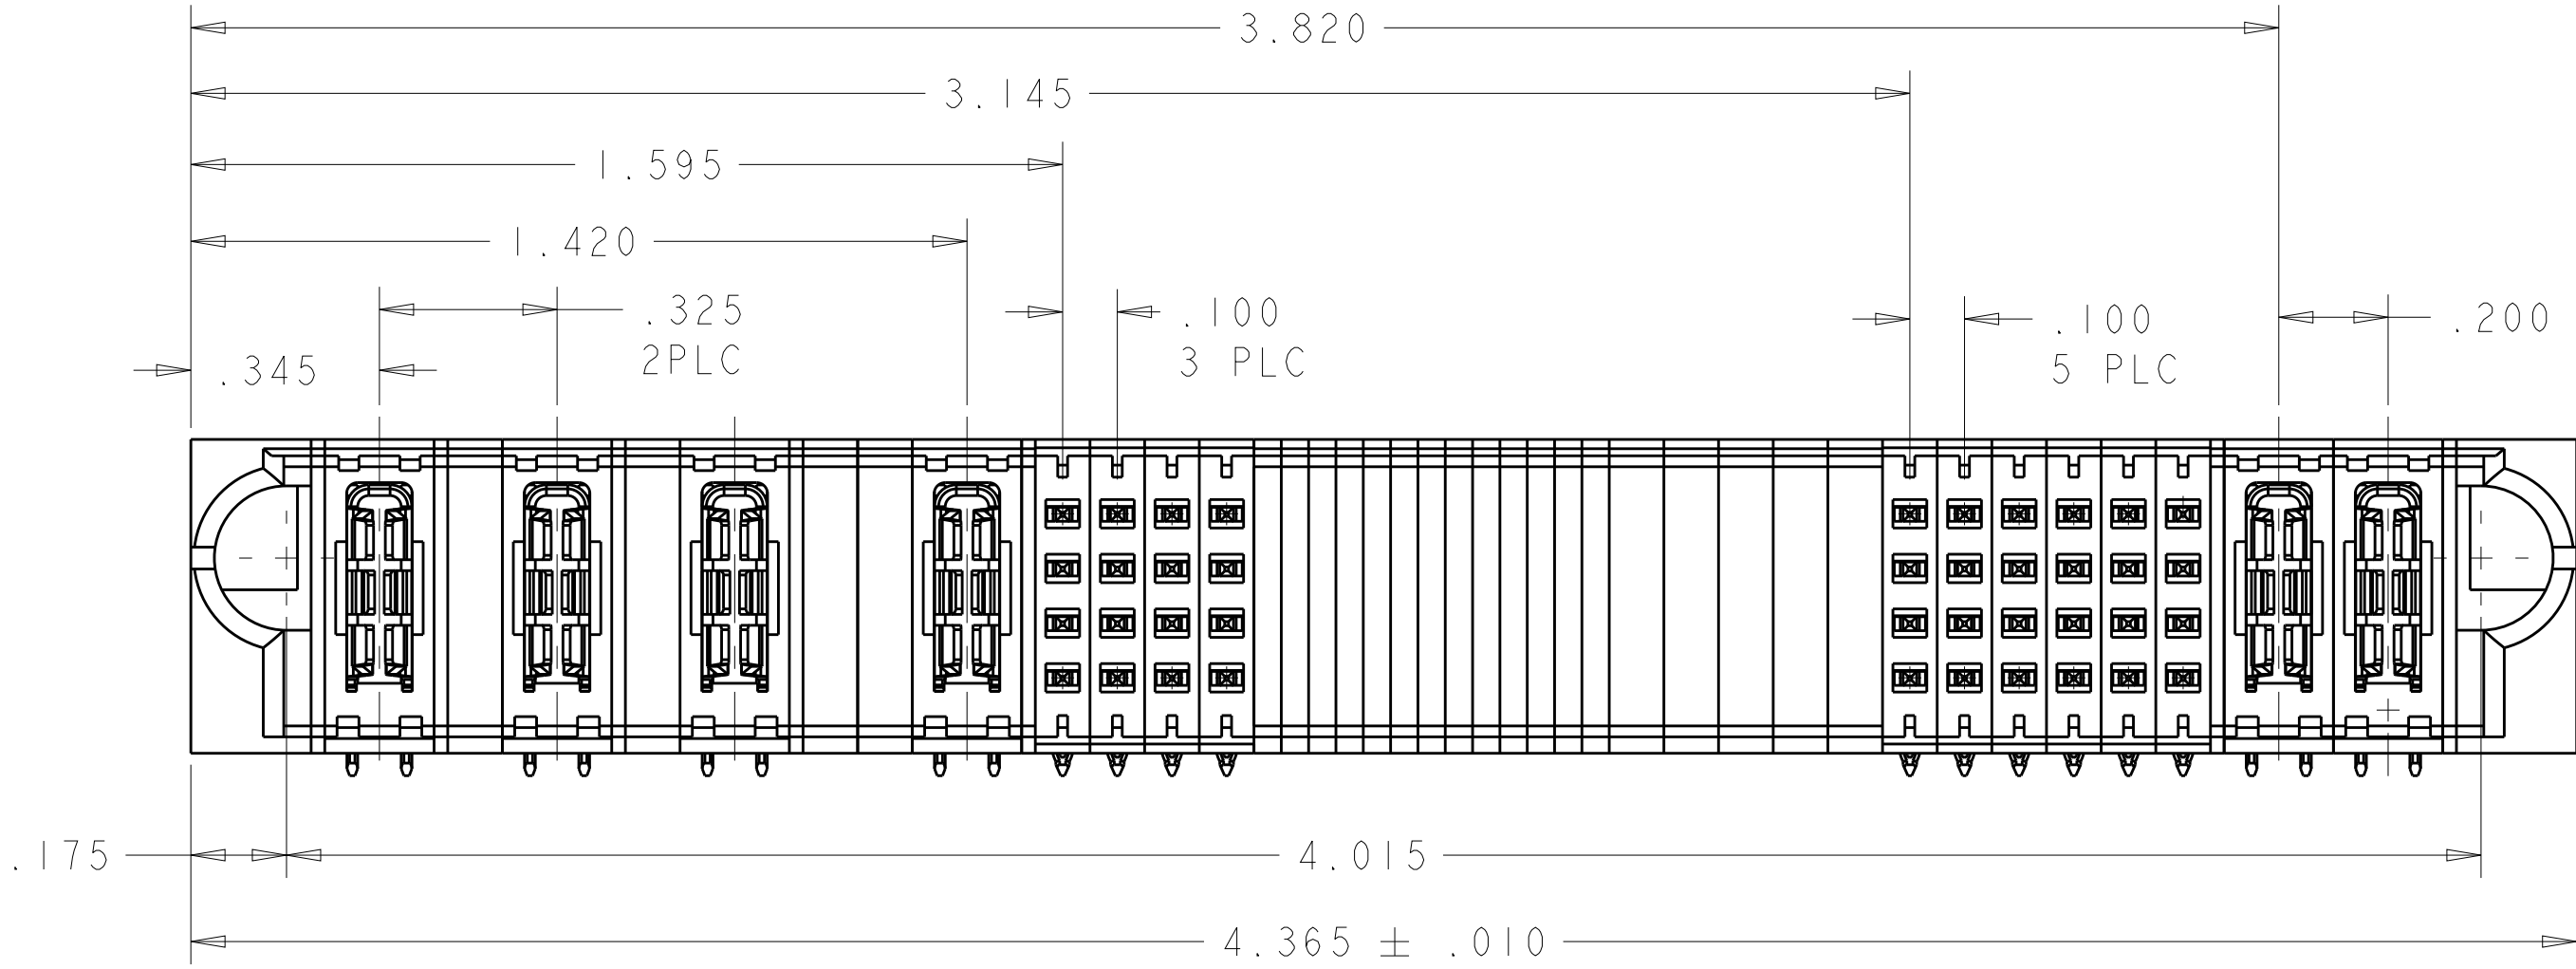

PART NUMBER	ROWS		POWER				SIGNAL				BLANK	SIGNAL						POWER		
			P1	P2	P3	P4	1	2	3	4		5	6	7	8	9	10	P5	P6	
6450840-8	D C B A					Z5	Z5	Z5	Z5	BLANK	Z5	Z5	Z5	Z5	Z5	Z5				
						Y5	Y5	Y5	Y5		Y5	Y5	Y5	Y5	Y5	Y5				
						R5	R5	R5	R5		R5	R5	R5	R5	R5	R5				
						05	05	05	05		05	05	05	05	05	05				
4P + 16S + 24S + 2HDP																				


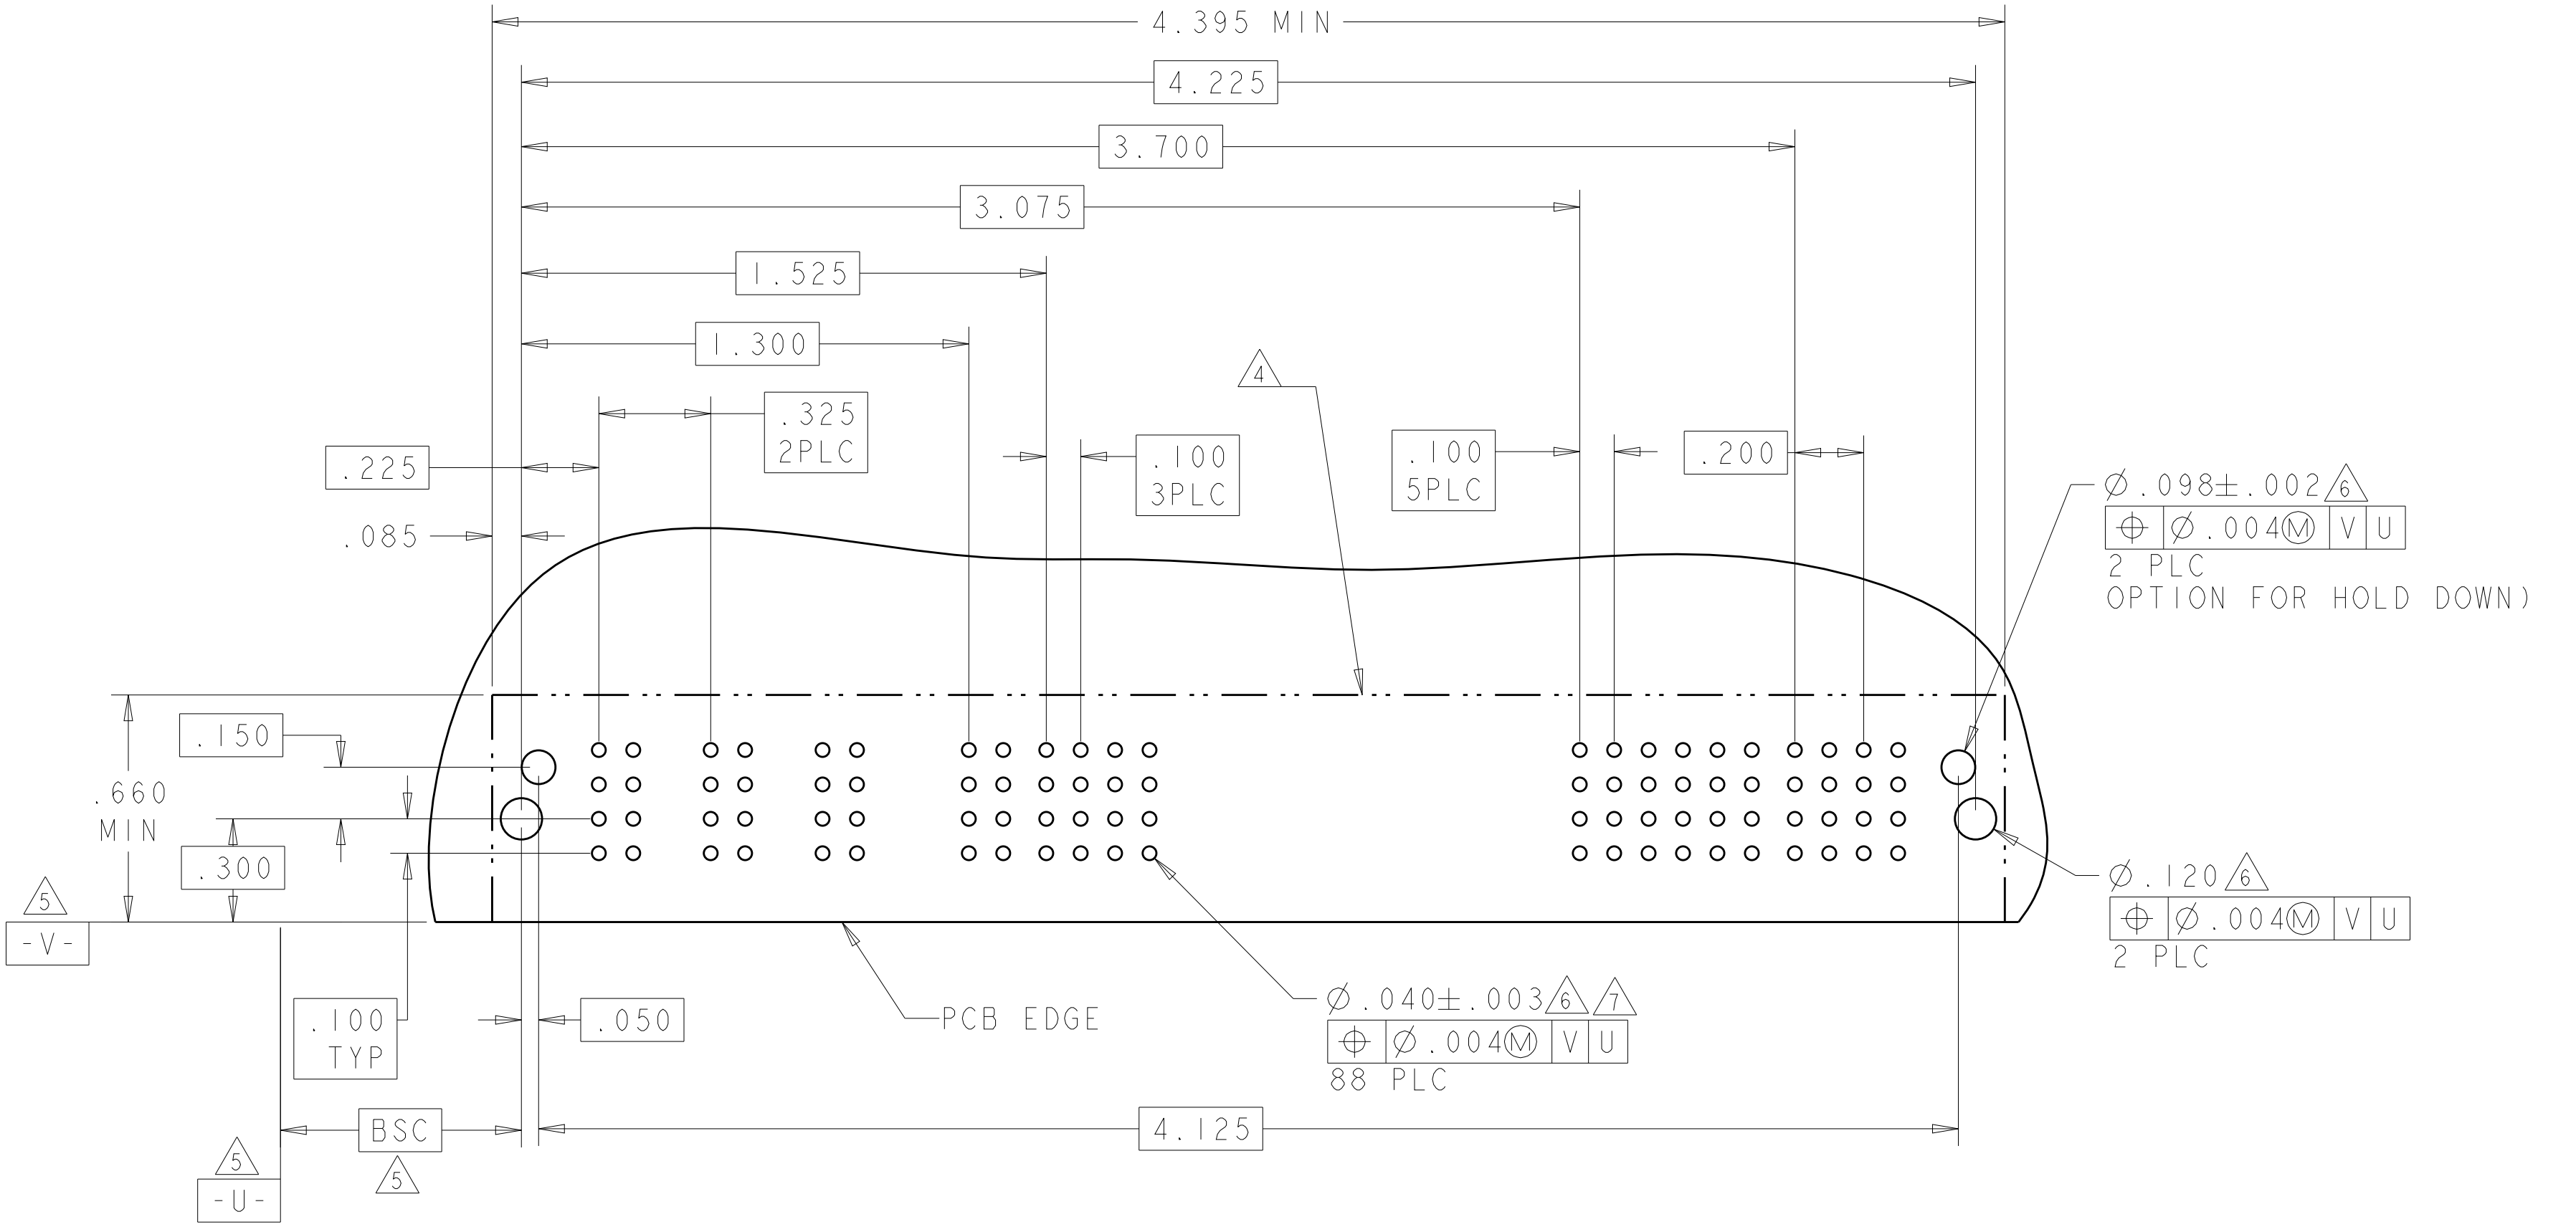


THIS DRAWING IS A CONTROLLED DOCUMENT.		OWN ALEX SHOAL	14DEC2007		TE Connectivity	
DIMENSIONS: INCHES		CHK Sunny Zhao	20DEC2007		NAME	
TOLERANCES UNLESS OTHERWISE SPECIFIED:		APVD Sunny Zhao	20DEC2007		RIGHT ANGLE HEADER W/ LP CONTACT AND SHORT END MODULES MULTI-BEAM XLE	
		PRODUCT SPEC			SIZE	
		108-2292			CAGE CODE	
		APPLICATION SPEC			DRAWING NO	
		114-13251			RESTRICTED TO	
MATERIAL		WEIGHT			A 100779 © 6450840	
-		-			-	
-		-			-	
-		-			-	
-		-			-	
-		-		-		
-		-		-		
-						


LOC	DIST	REVISIONS					
ES	00	P	LTR	DESCRIPTION	DATE	DWN	APVD
		-	-	SEE SHEET 1	-	-	-

PART NUMBER	ROWS		POWER				SIGNAL		POWER				
			P1	P2	P3	P4	1	2	P5	P6	P7	P8	
6450840-9	D C B A	HD	TT	TT	TT	TT	Z5	Z5	TT	TT	TT	TT	HD
							Y5	Y5					
							R5	R5					
							O5	O5					
4HDP + 8S + 4HDP													


PART NUMBER	ROWS		POWER				SIGNAL		POWER				
			P1	P2	P3	P4	1	2	P5	P6	P7	P8	
1-6450840-0	D C B A	HD	TT	TT	TT	TT	Z5	Z5	TT	TT	TT	TT	HD
							Y5	Y5					
							R5	R5					
							O5	O5					
4P + 8S + 4P													

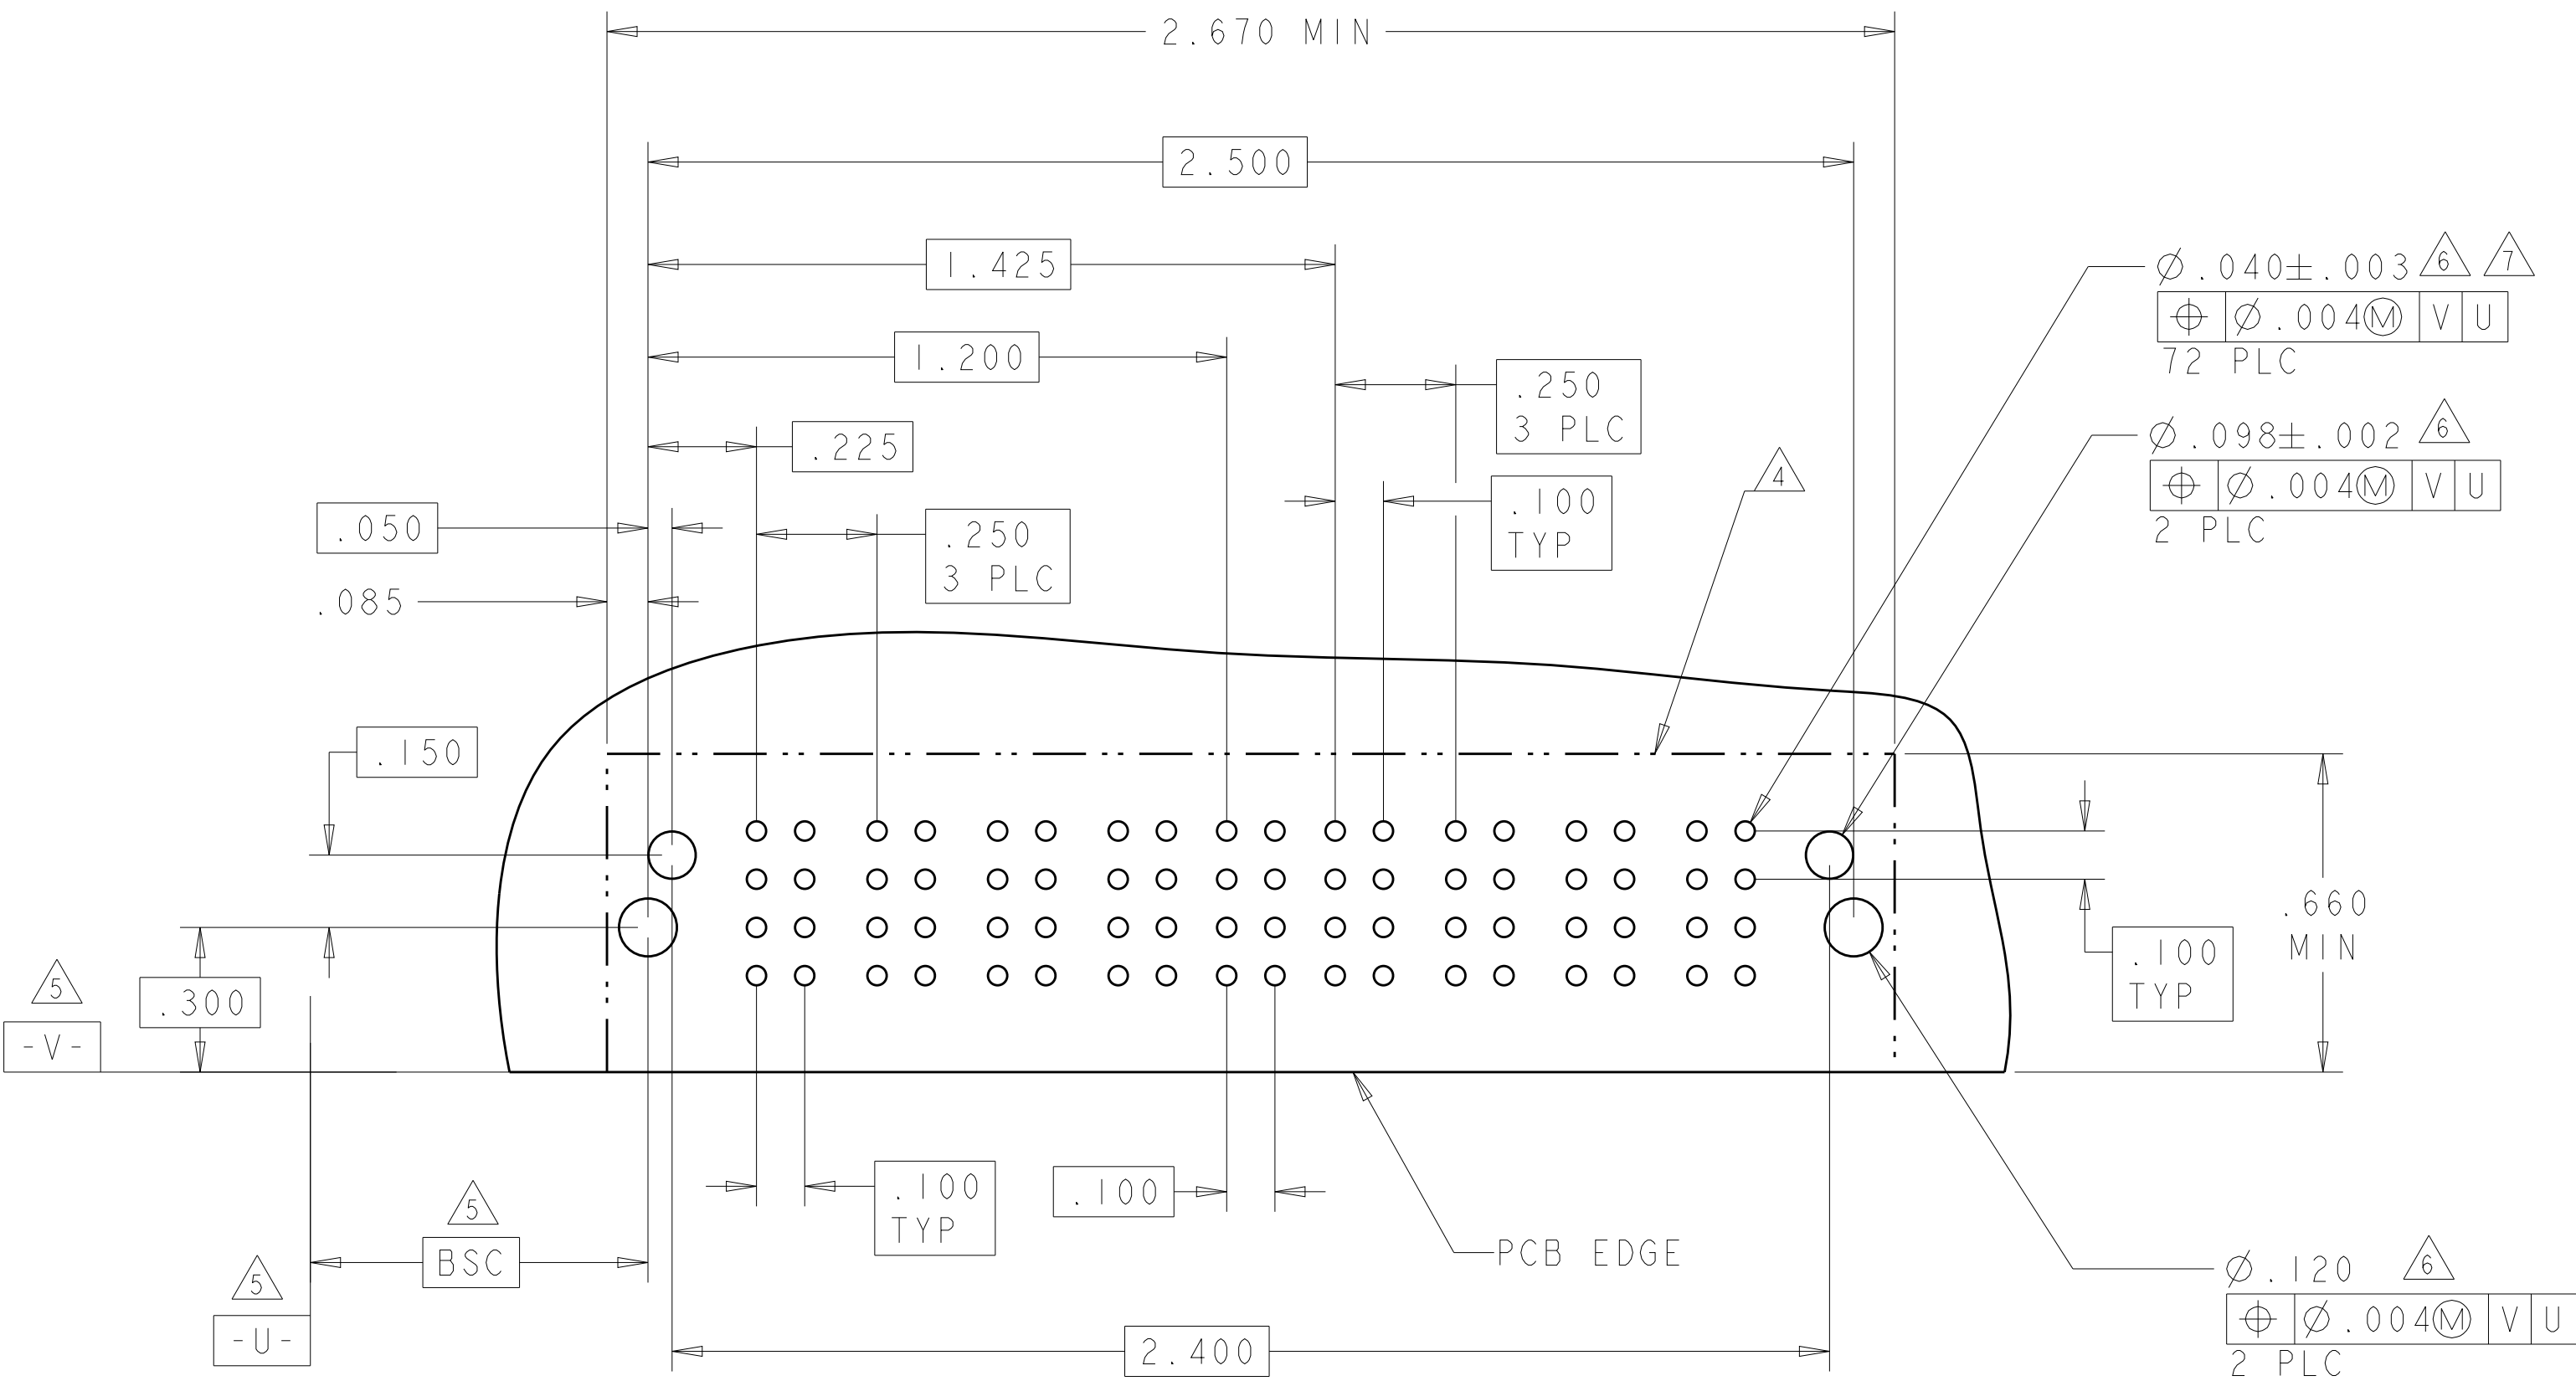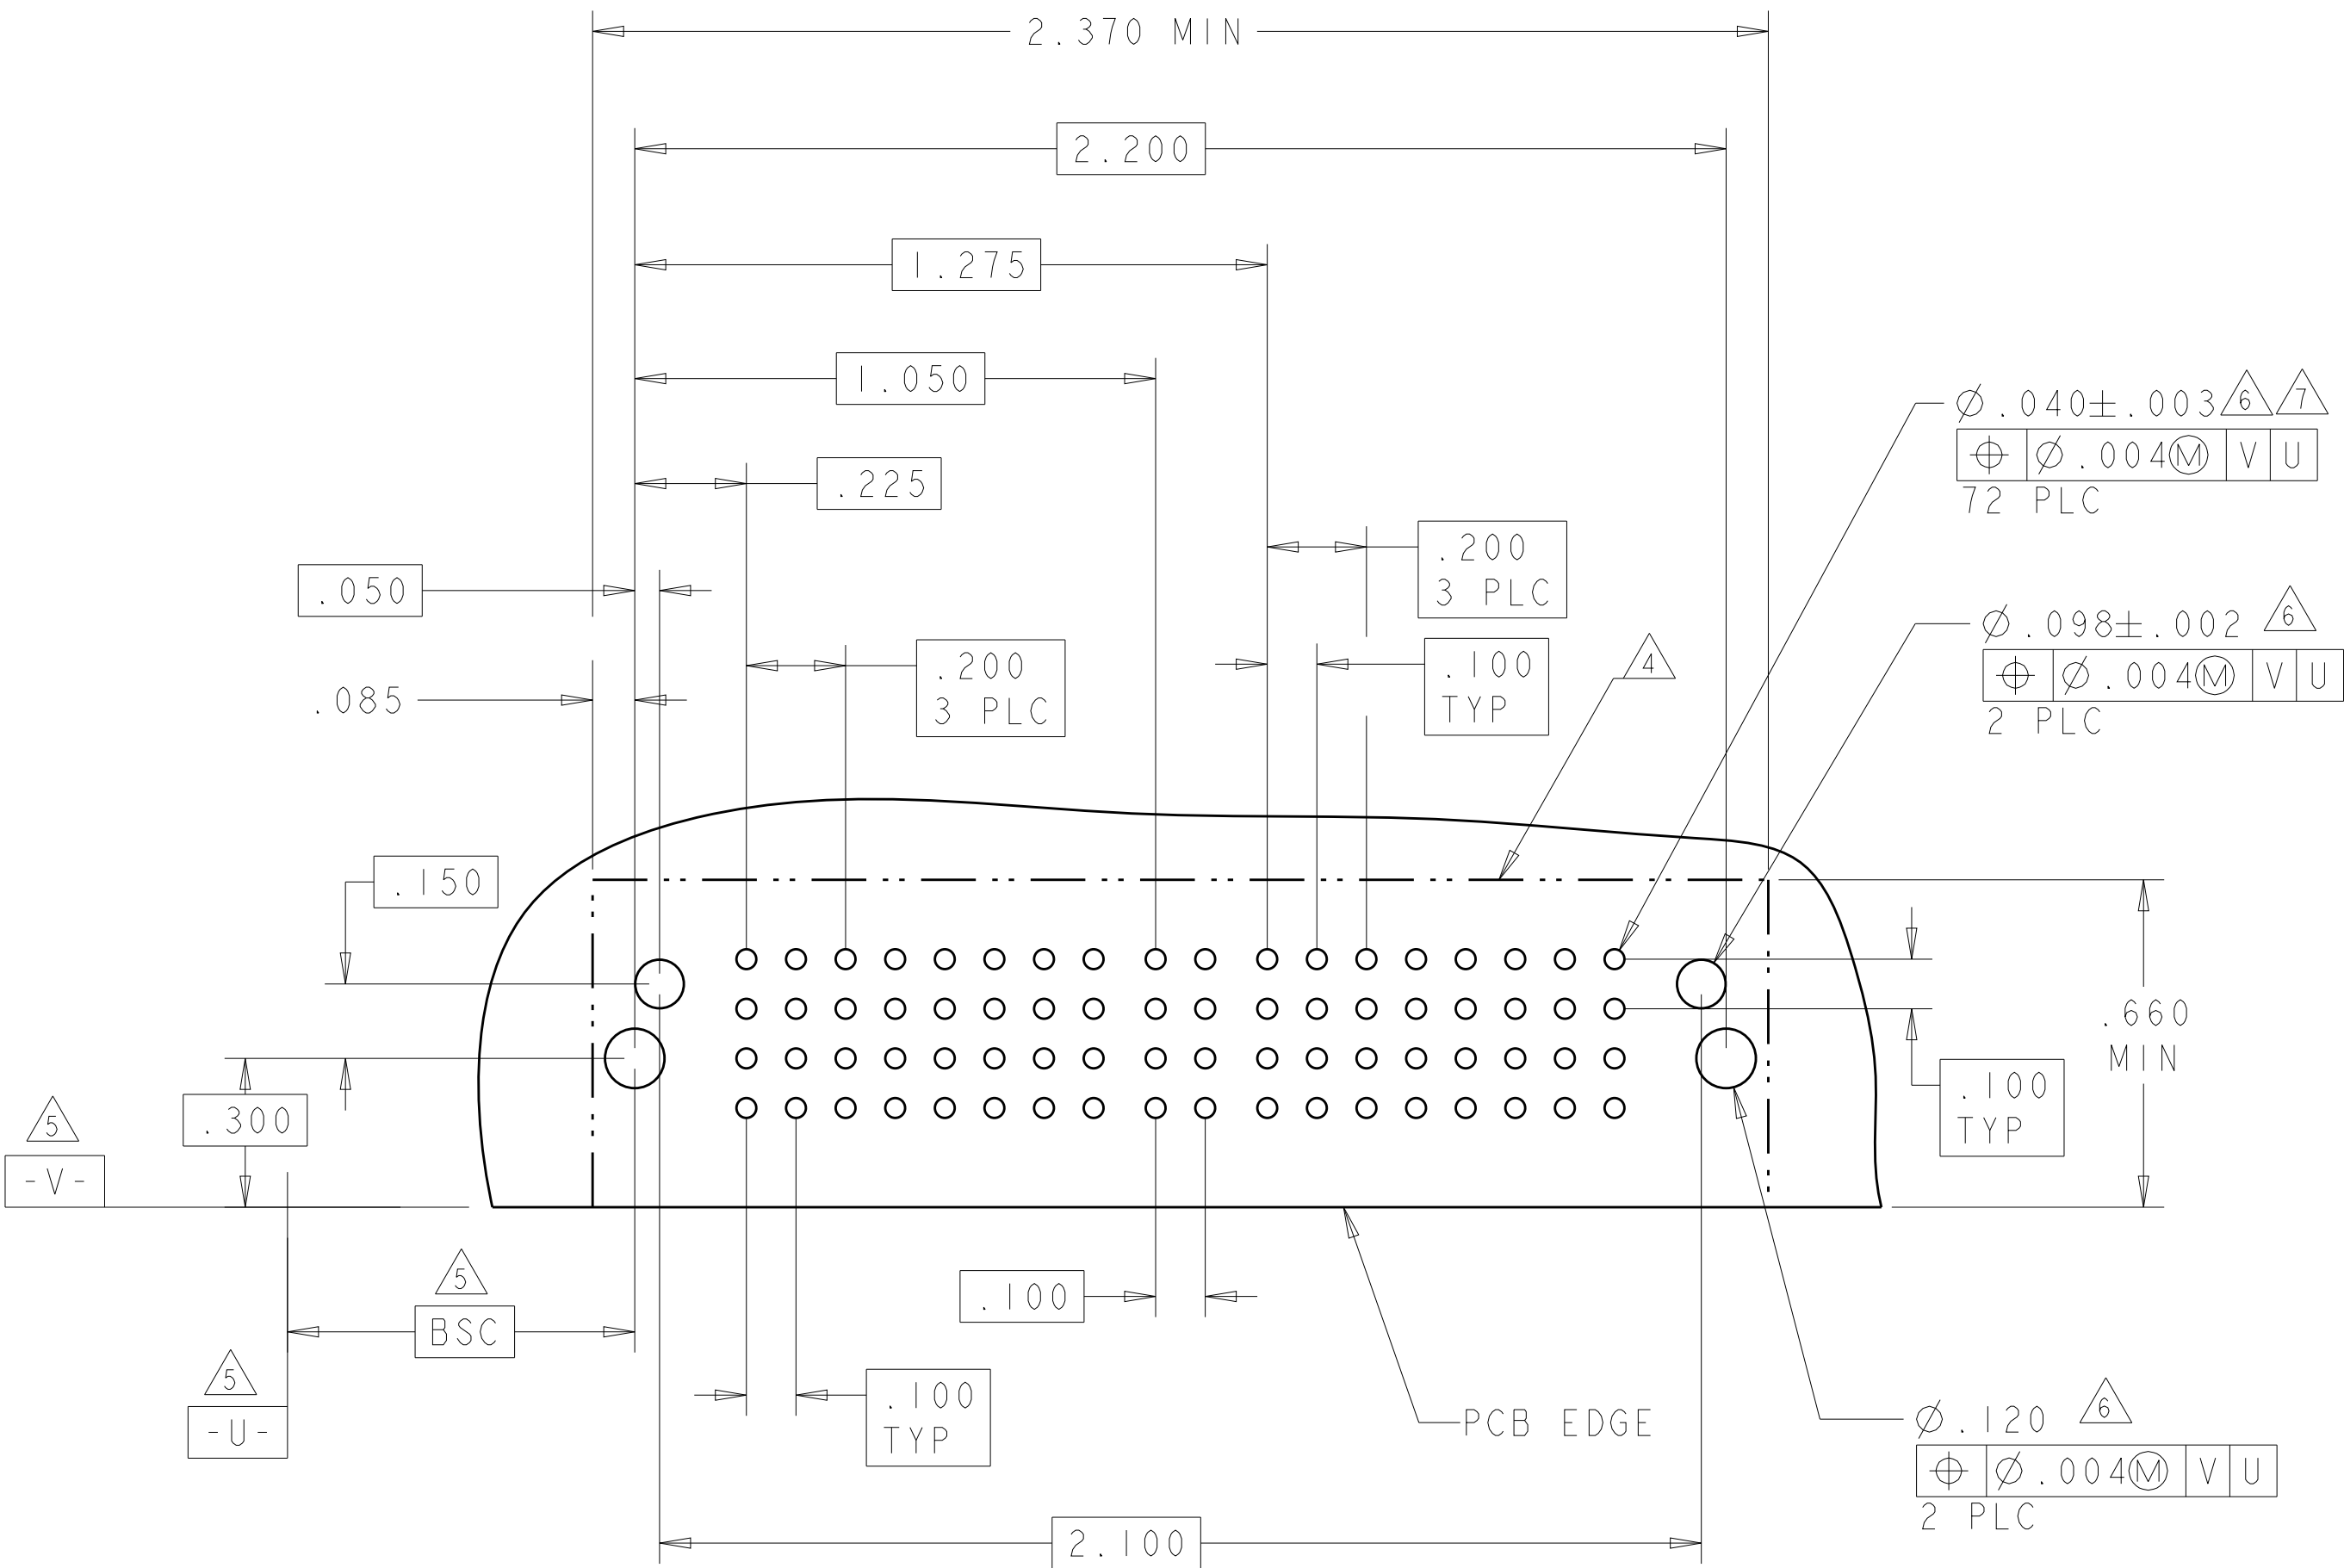


Technical drawing of a building floor plan, showing a symmetrical layout. The plan includes a central corridor and multiple rooms. The drawing is labeled with dimensions and room numbers. The central corridor is 10.00m wide. The rooms are numbered 1001, 1002, 1003, 1100. The drawing is a detailed architectural plan showing the layout of a building, including rooms, corridors, and structural elements. The plan is symmetrical and includes a central corridor. The rooms are numbered and the drawing includes dimensions. The drawing is a technical drawing of a building floor plan.

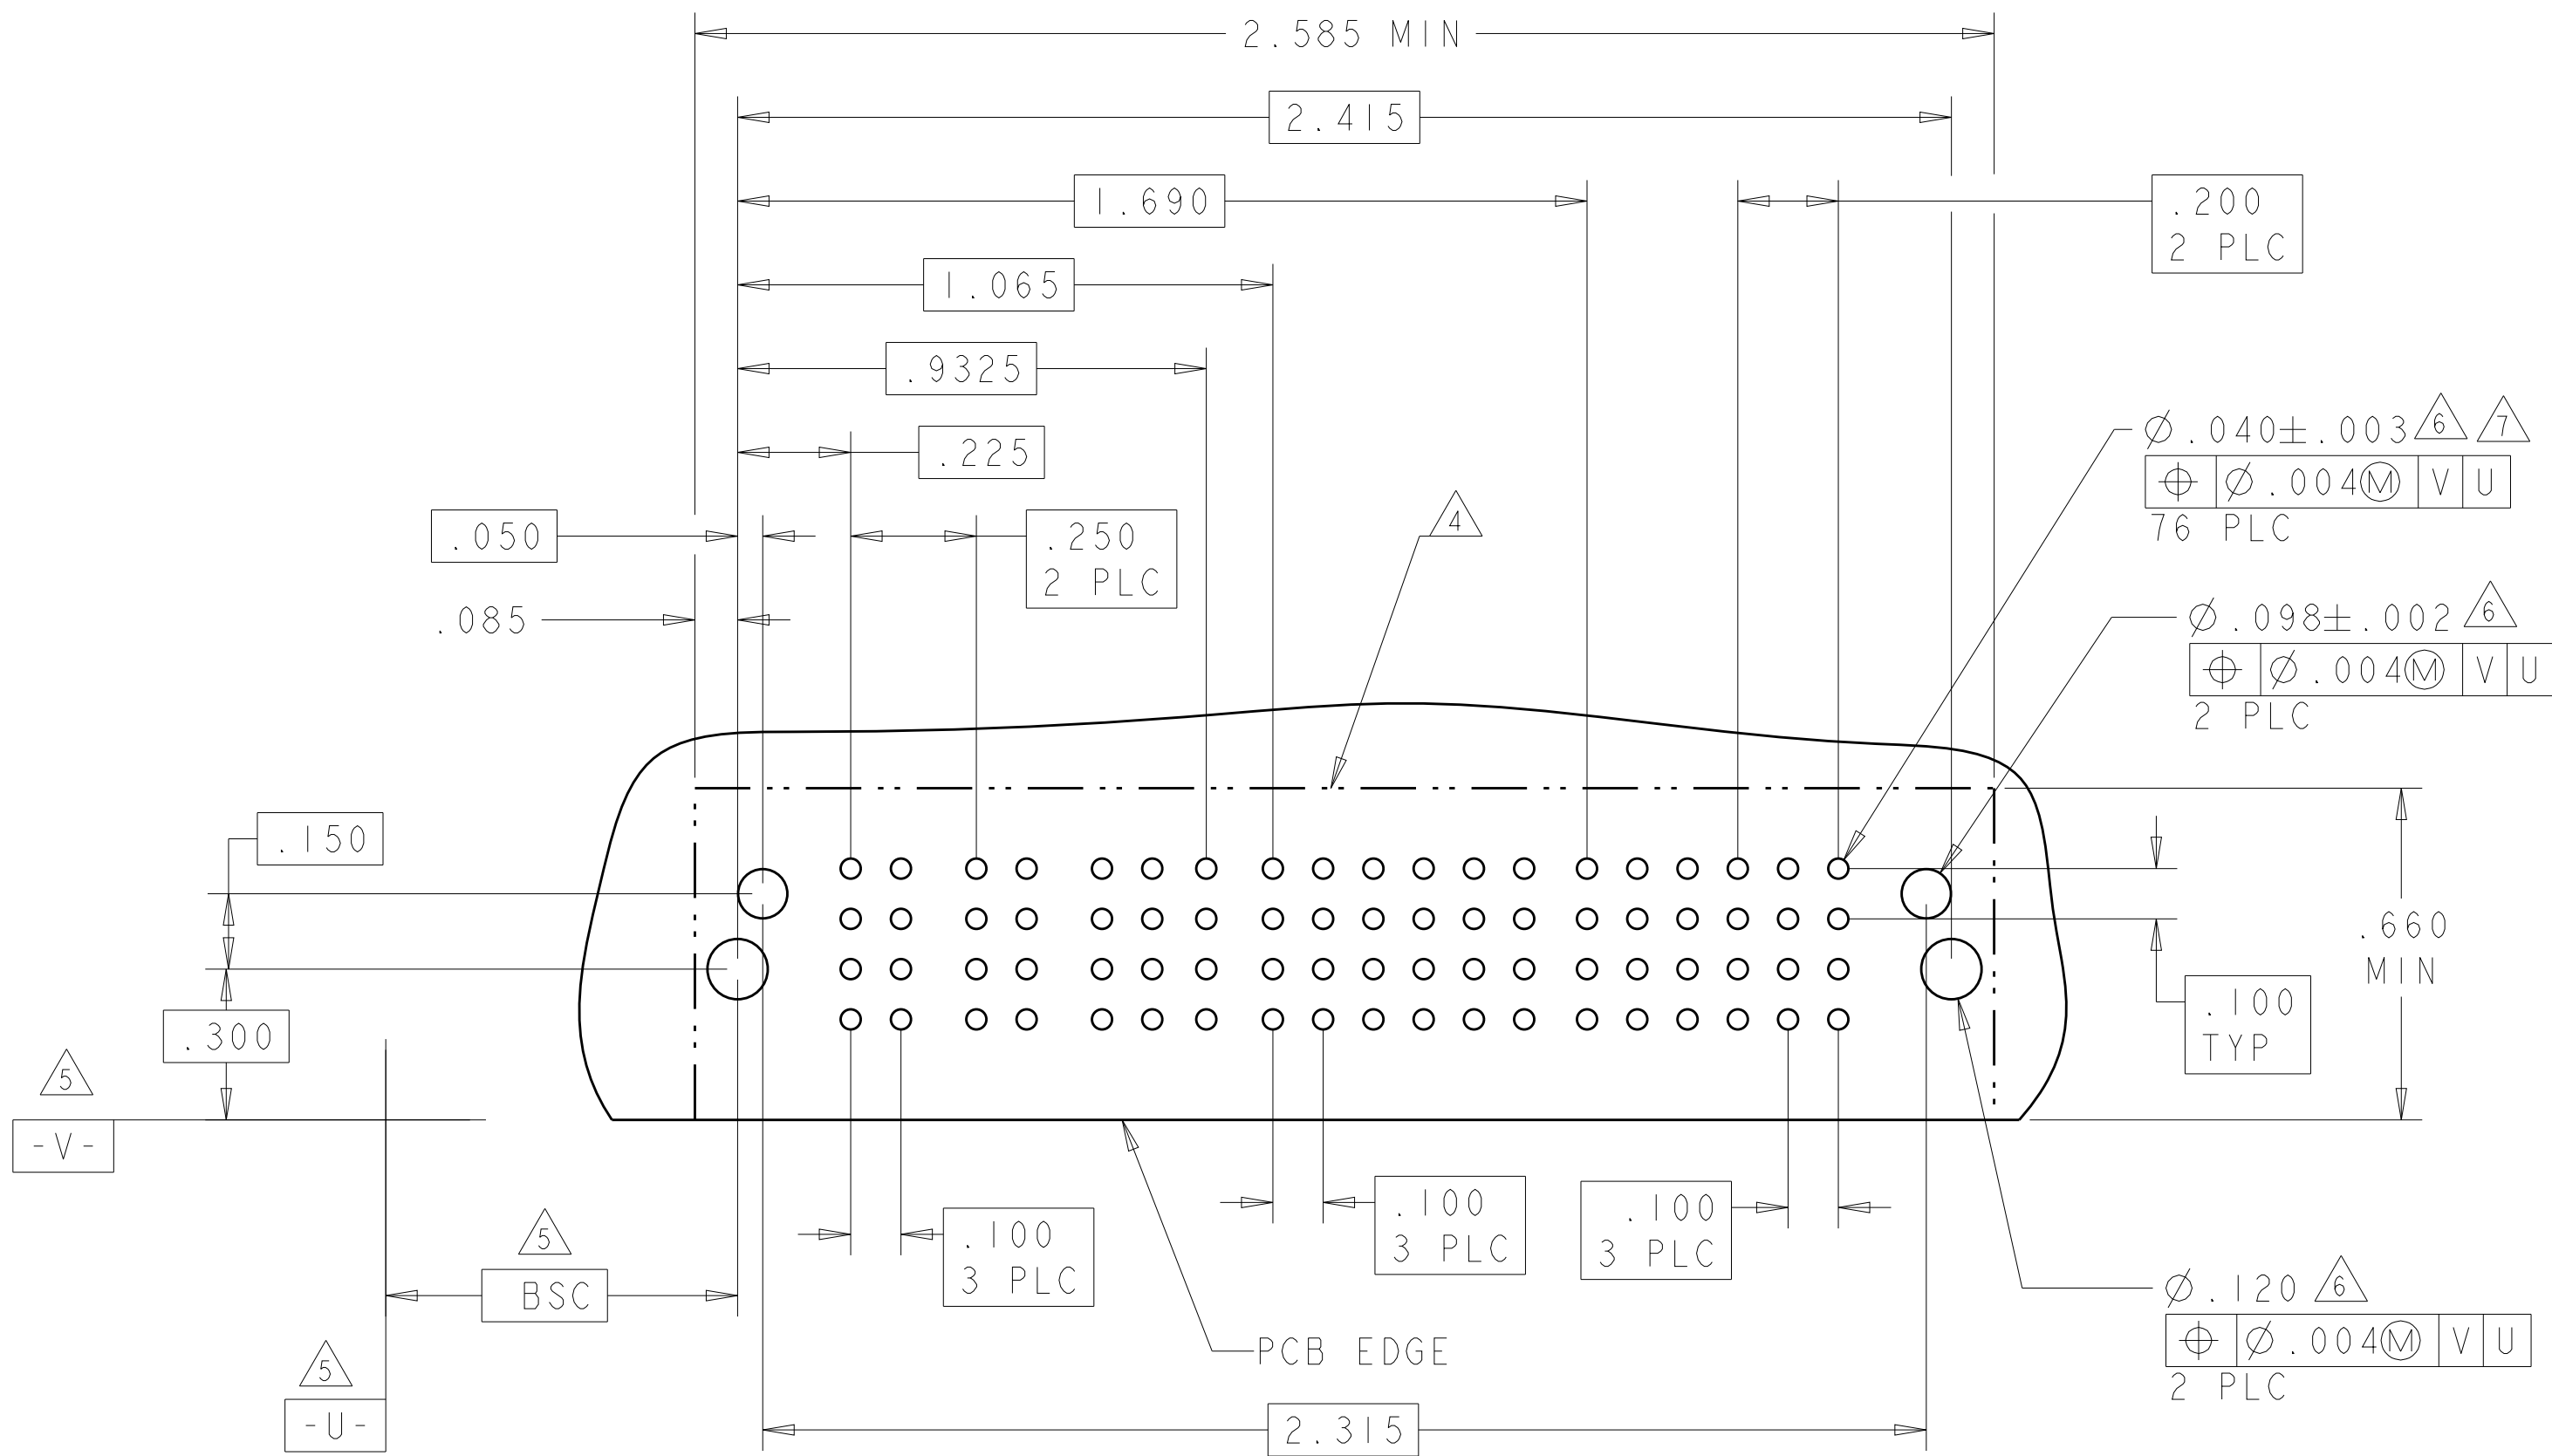
[illegible]4805 (3/11)

PART NUMBER	ROWS		LOW POWER																SIGNAL						POWER				
			LP1	LP2	LP3	LP4	LP5	LP6	LP7	LP8	LP9	LP10	LP11	LP12	LP13	LP14	LP15	LP16	LP17	LP18	1	2	3	4	5	6		P1	P2
2-6450840-0	D		LT	LT	LT	LT	LT	LT	LT	LT	LT	LT	LT	LT	LT	LT	LT	LT	LT	Z5	Z5	Z5	Z5	Z5	Z5	TT	TT		
	Y5																			Y5	Y5	Y5	Y5	Y5					
	R5																			R5	R5	R5	R5	R5					
	O5	O5																		O5	O5	O5	O5						
	A	HD																									HD		
18LP + 24S + 2P																													

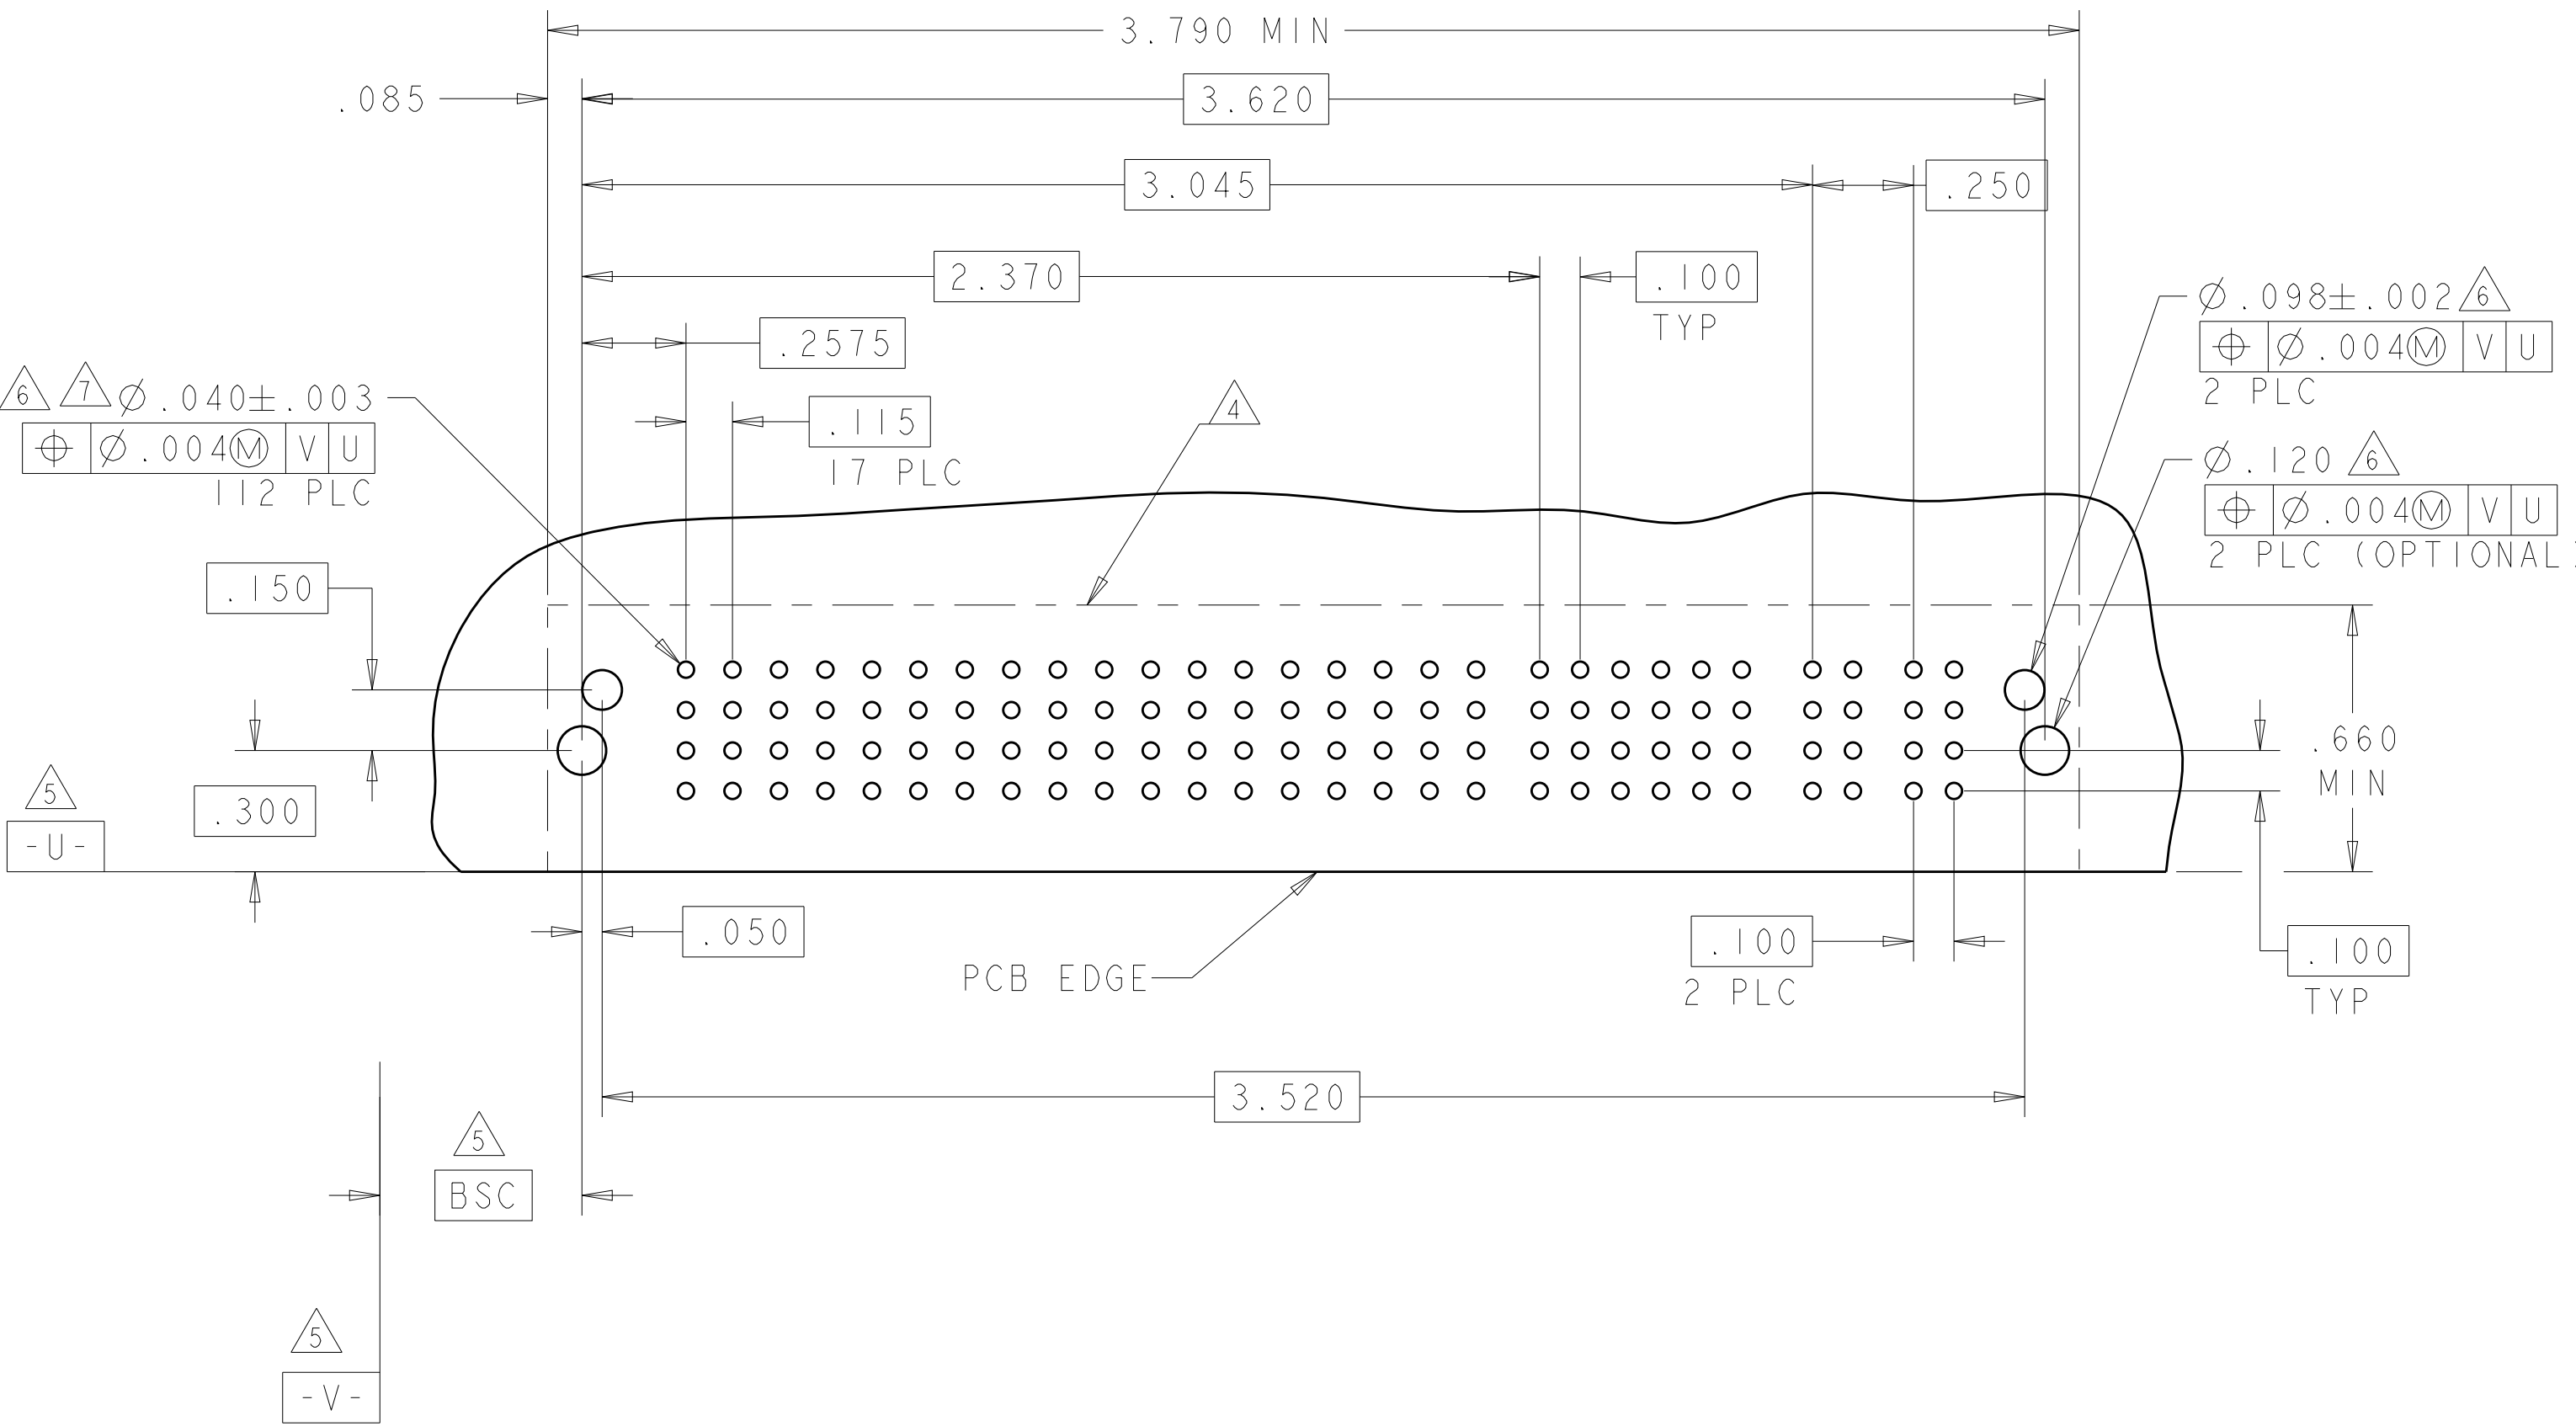4805 (3/11)


PART NUMBER	ROWS		POWER								SIGNAL		POWER								
			P1	P2	P3	P4	P5	P6	P7	P8	1	2	P9	P10	P11	P12	P13	P14	P15	P16	
1-6450840-6	D C B A									Z5	Z5										
										Y5	Y5										
										R5	R5										
										O5	O5										
8P + 8S + 8P																					

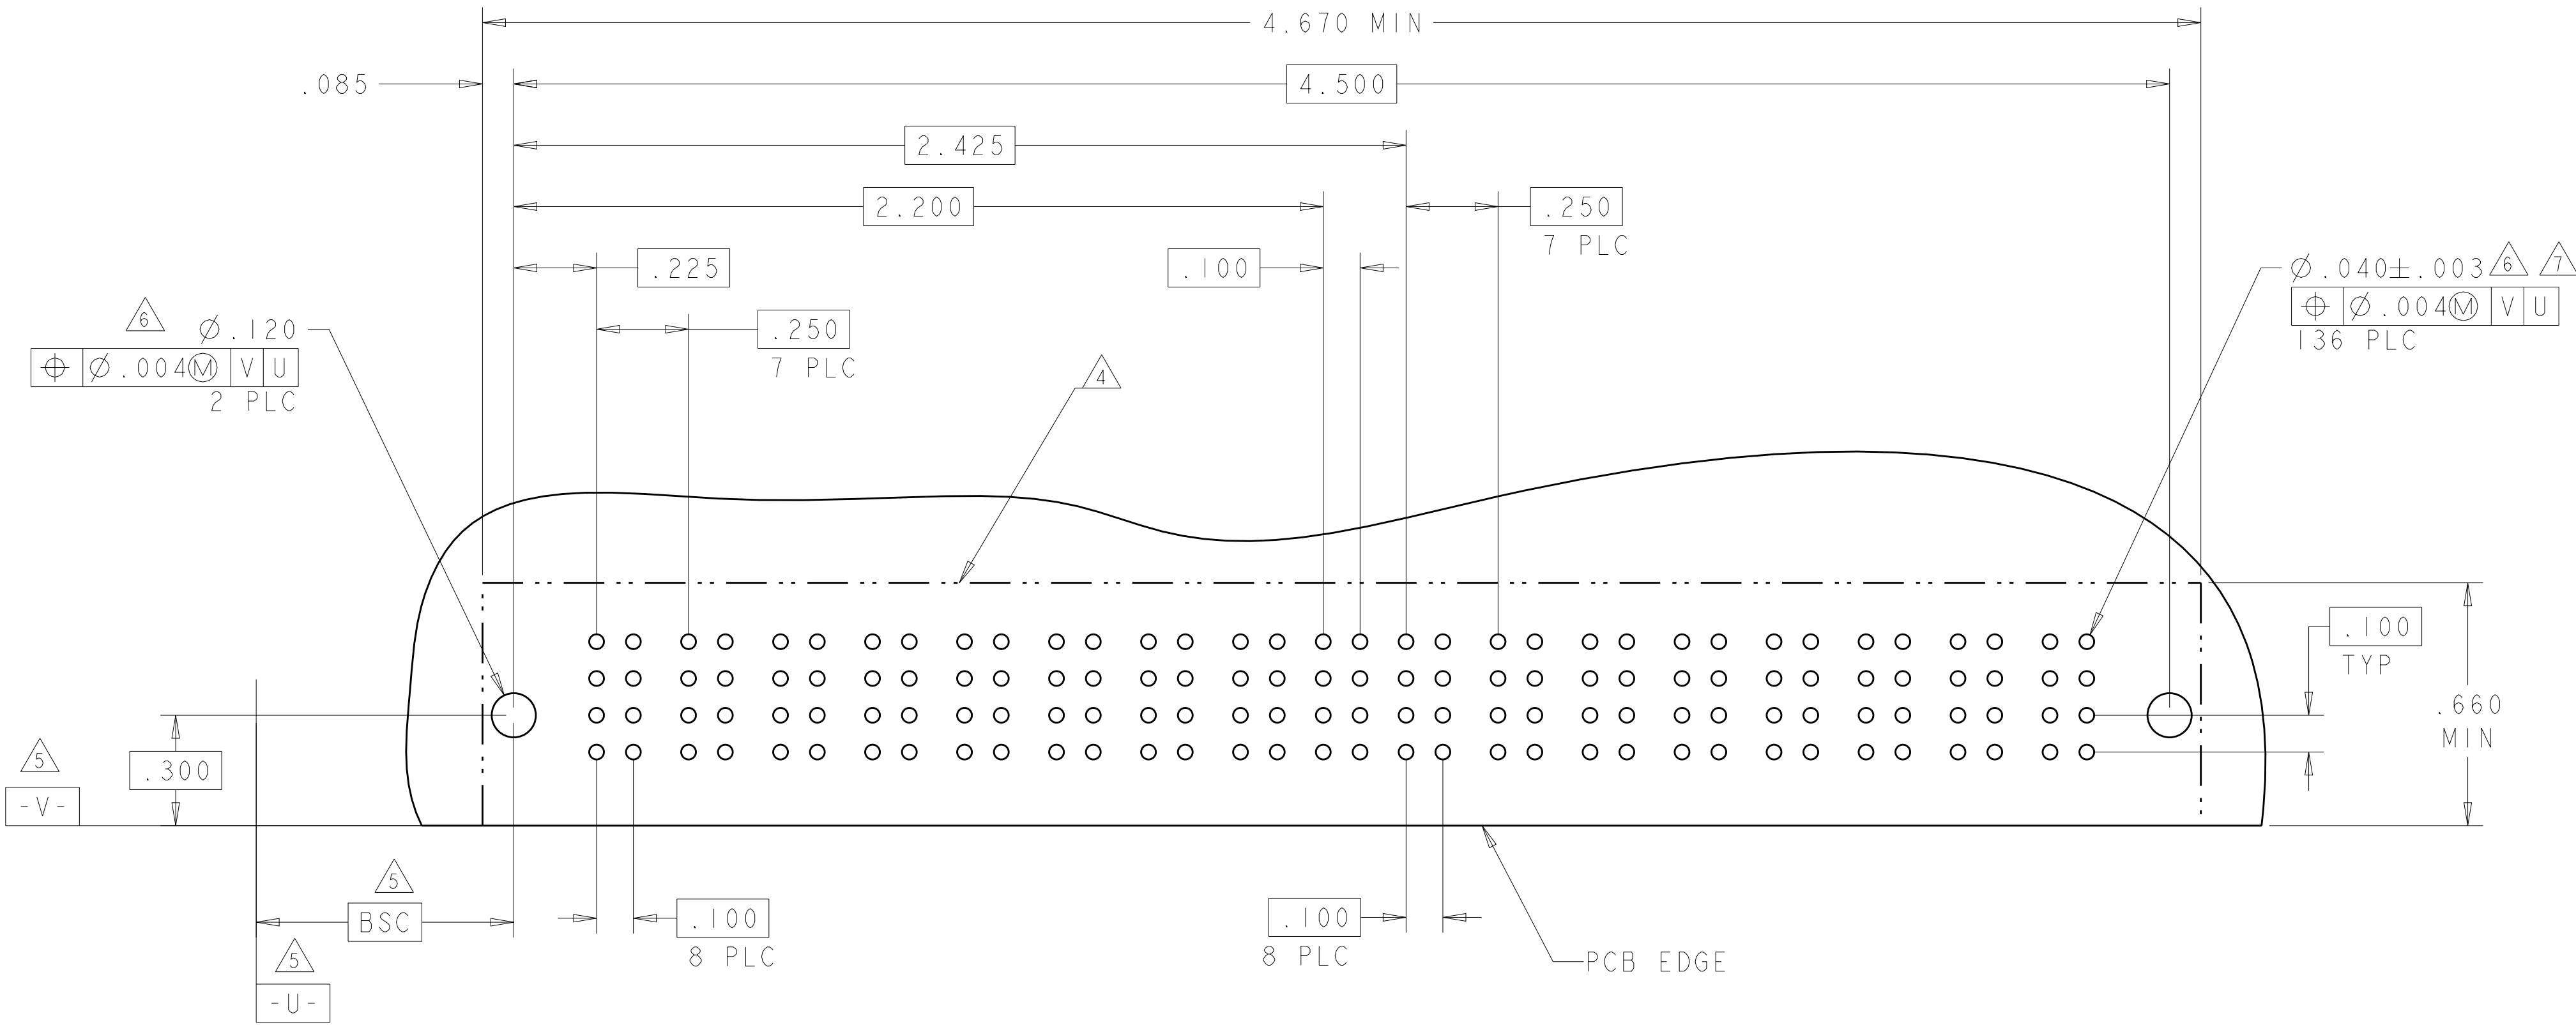

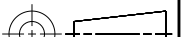THIS DRAWING IS A CONTROLLED DOCUMENT.		DWN ALEX SHOI	14DEC2007		
		CW Sunny Zhao	20DEC2007	STE TE Connectivity	
DIMENSIONS: INCHES		APVD Sunny Zhao	20DEC2007	NAME	
TOLERANCES UNLESS OTHERWISE SPECIFIED:		PRODUCT SPEC		RIGHT ANGLE HEADER W/ LP CONTACT AND SHORT END MODULES MULTI-BEAM XLE	
 0 P/LC ±. 1 P/LC ±. 2 P/LC ±.01 3 P/LC ±.005 4 P/LC ±.0050 ANGLES ±?°		APPLICATION SPEC 108-2292 114-13251		SIZE CAGE CODE DRAWING NO RESTRICTED TO	
MATERIAL	FINISH	WEIGHT	-	A 00779 © = 6450840	-
		Customer Drawing	SCALE 1:1	SHEET 10 OF 16	REV H4


LOC	DIST	REVISIONS					
ES	00	P	LTR	DESCRIPTION	DATE	DWN	APVD
		-	-	SEE SHEET 1	-	-	-

PART NUMBER	ROWS		POWER		SIGNAL								LOW POWER				POWER																				
			P1	P2	I	2	3	4	5	6	7	8	LP1	LP2	LP3	LP4	P3	P4	P5	P6	P7	P8	P9	P10	P11	P12	P13	P14	P15	P16							
2-6450840-1	D		TT	TT	Z5	Z5	Z5	Z5	Z5	Z5	Z5	Z5	LT	LT	LT	LT	TT	TT	TT	TT	TT	TT	TT	TT	TT	TT	TT	TT	TT	TT	TT	TT	TT				
	C				Y5	Y5	Y5	Y5	Y5	Y5	Y5	Y5																							Y5		
	B				R5	R5	R5	R5	R5	R5	R5	R5																							R5	R5	R5
	A	HD			O5	O5	O5	O5	O5	O5	O5	O5																							O5	O5	
2P + 32S + 4LP + 14P																																					

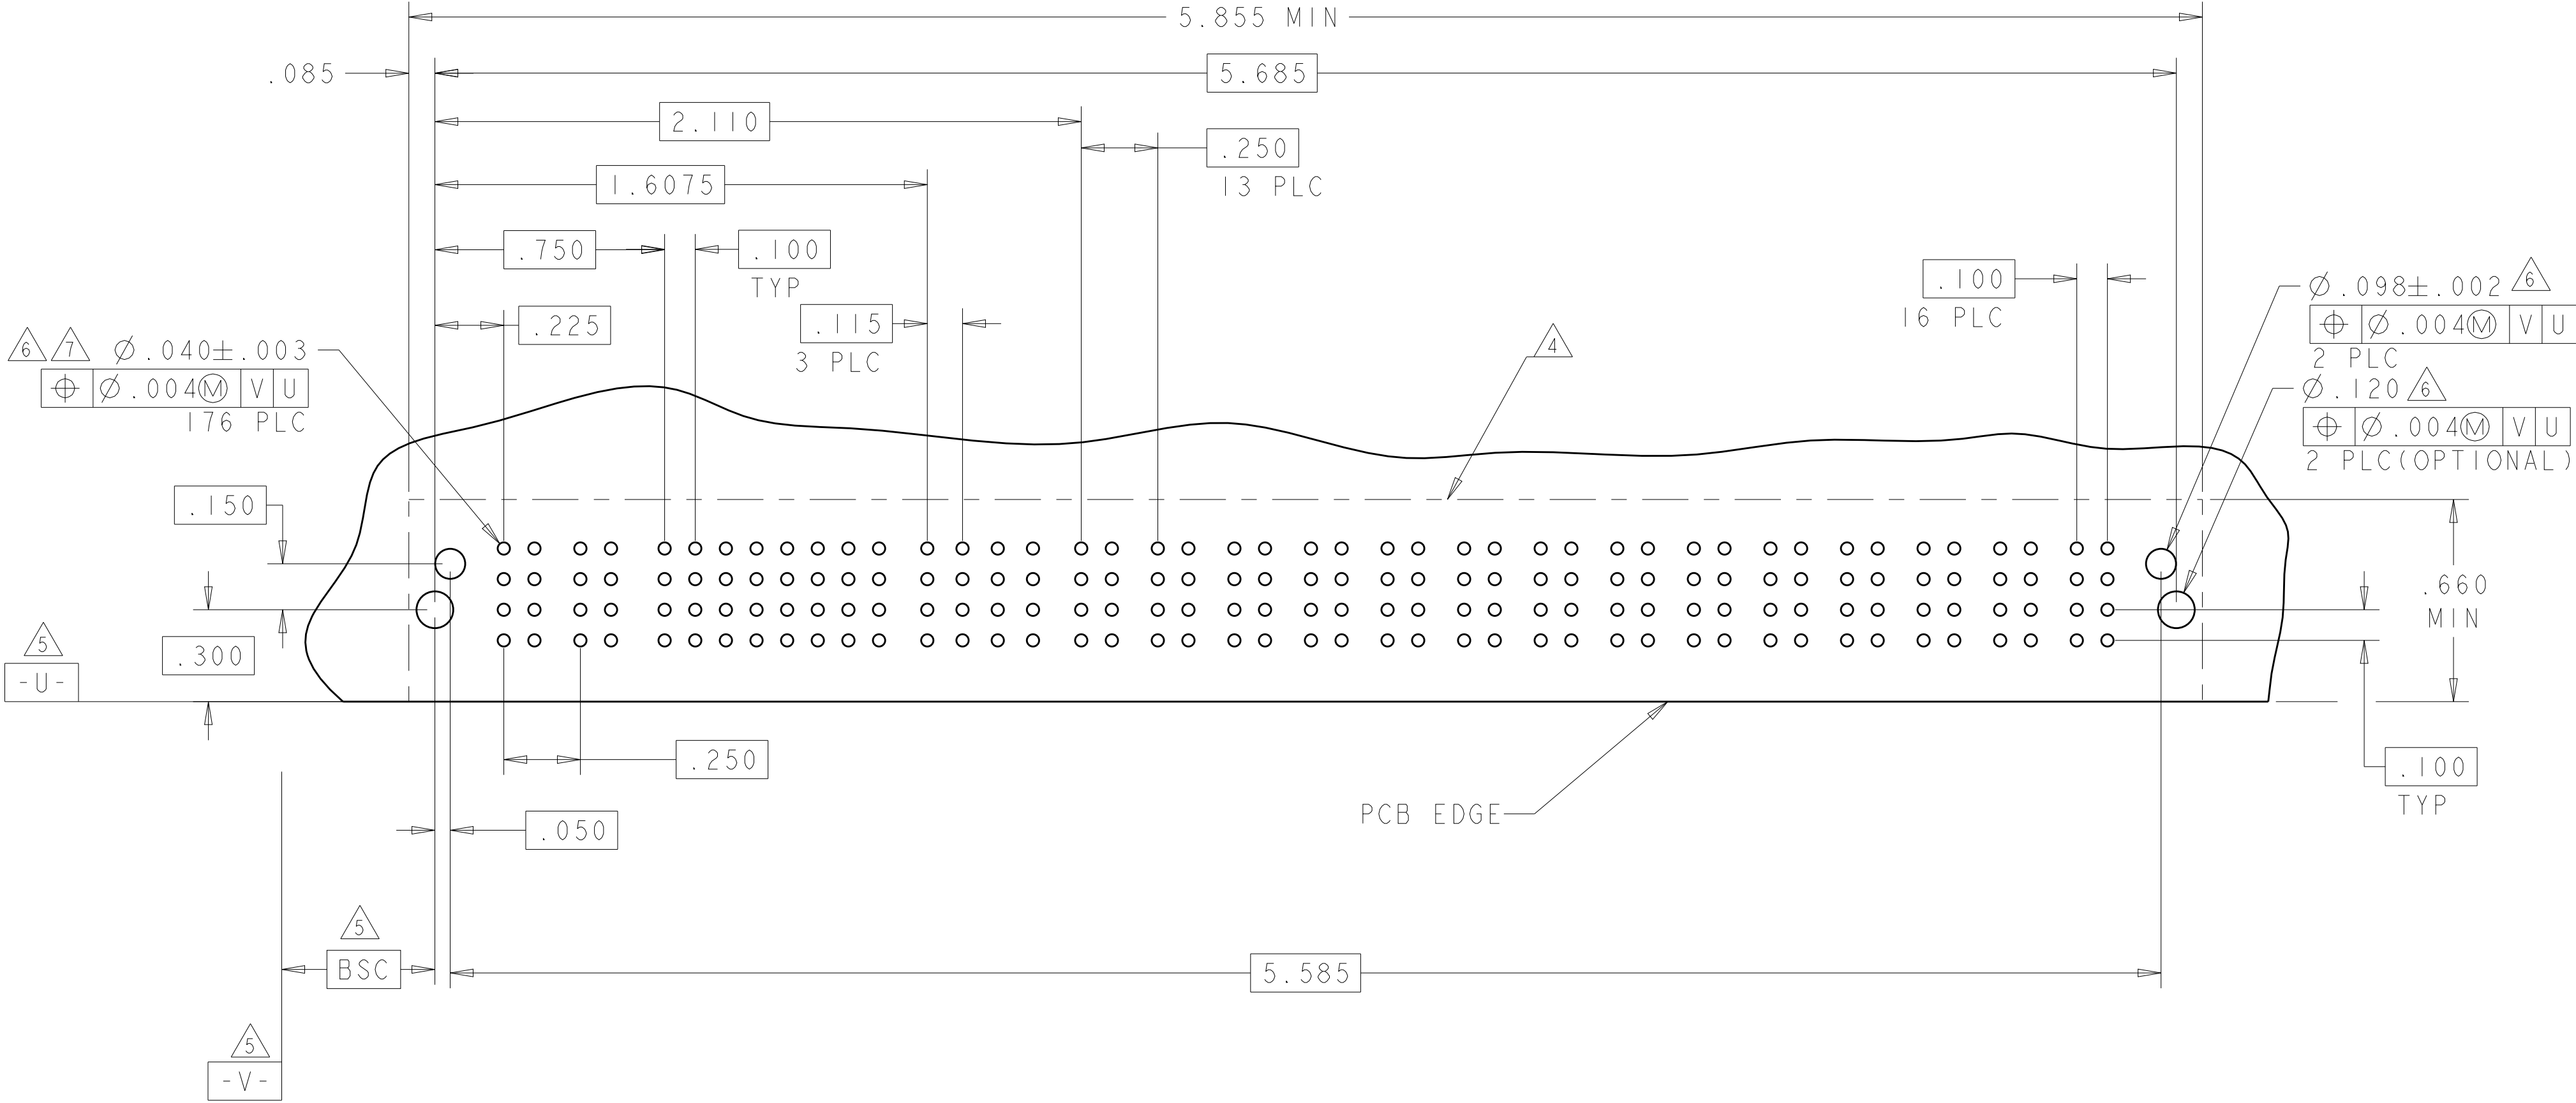


THIS DRAWING IS A CONTROLLED DOCUMENT.		DWN ALEX SHOAL	14DEC2007		
		CHK Sunny Zhao	20DEC2007		
DIMENSIONS: INCHES		APVD Sunny Zhao	20DEC2007	NAME RIGHT ANGLE HEADER W/ LP CONTACT AND SHORT END MODULES MULTI-BEAM XLE	
		TOLERANCES UNLESS OTHERWISE SPECIFIED:		PRODUCT SPEC	
		0 PLC ±.01 1 PLC ±.01 2 PLC ±.01 3 PLC ±.005 4 PLC ±.0050 ANGLES #2°		108-2292	
MATERIAL -		FINISH -		APPLICATION SPEC	
				114-13251	
				WEIGHT -	
				Customer Drawing	
				SCALE 1:1	
				SHEET 11 OF 16	
				REV H4	

PART NUMBER	ROWS		POWER		SIGNAL				POWER		
			P1	P2	1	2	3	4	P3	P4	
2-6450840-5	D			TT		Z5	Z5	Z5	TT		
	C					Y5	Y5	Y5			
	B					R5	R5	R5			
	A					O5	O5	O5			
2P + 16S + 2P											

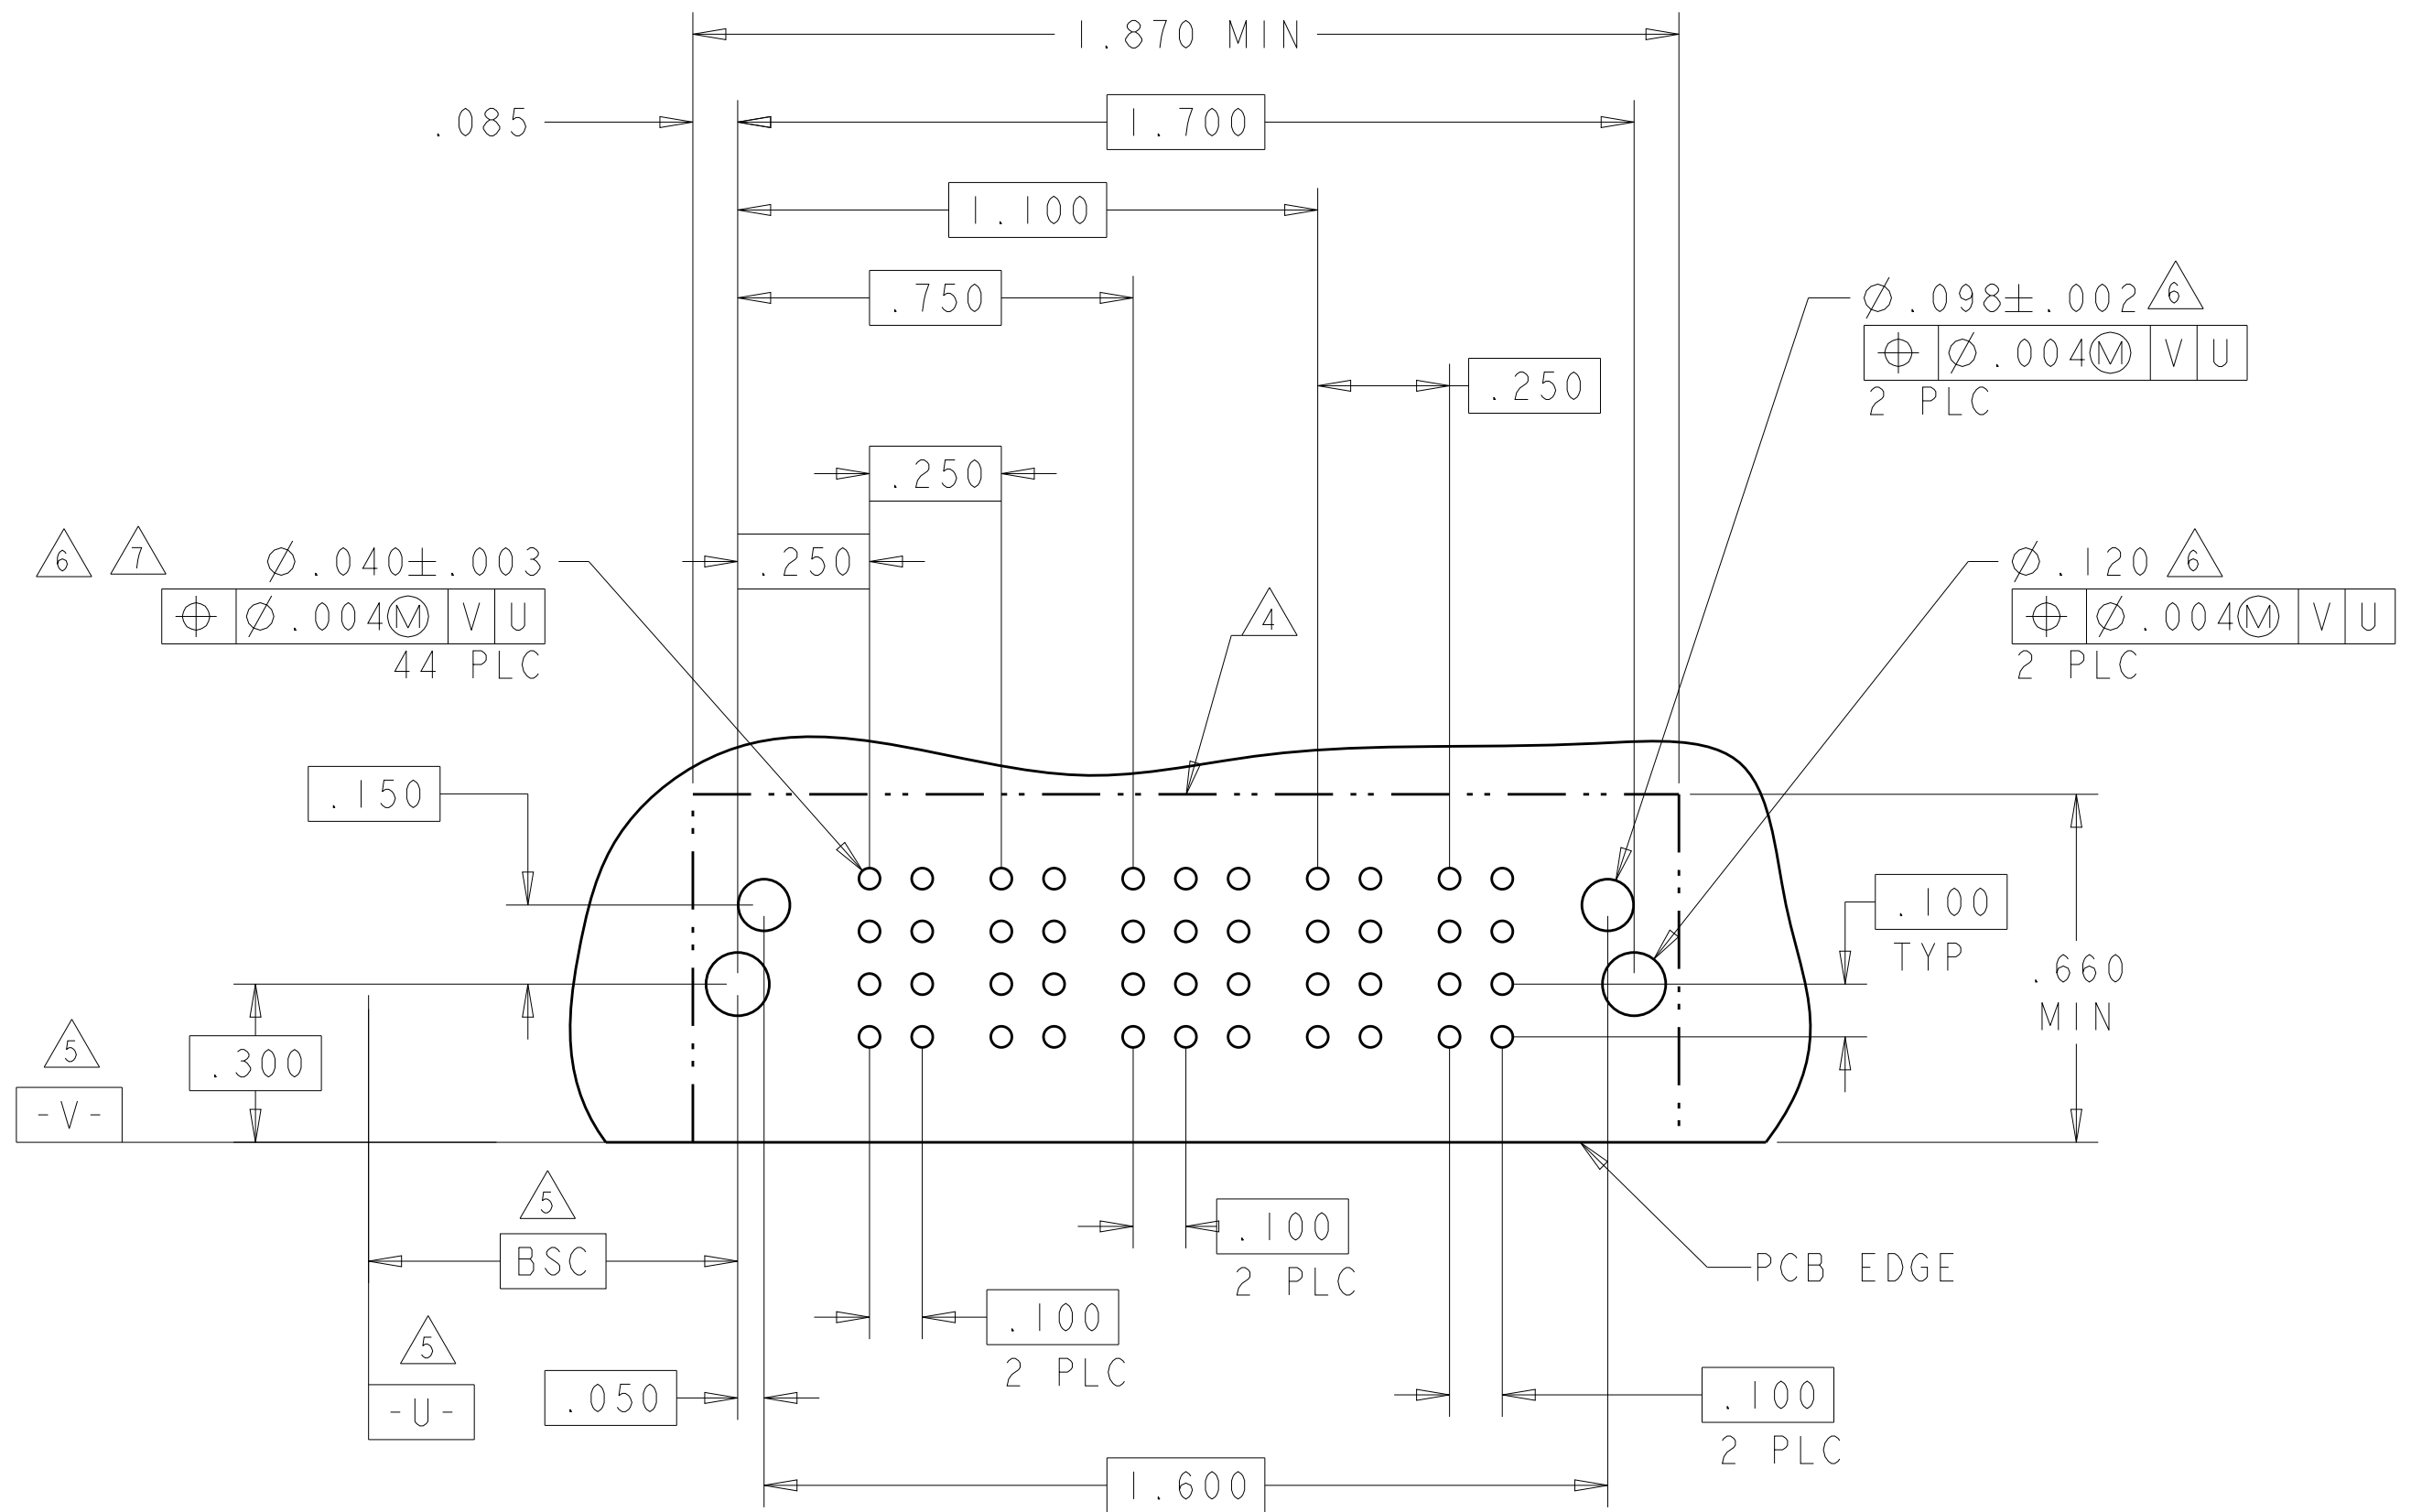4805 (3/11)

LOC	DIST	REVISIONS					
ES	00	P	LTR	DESCRIPTION	DATE	DWN	APVD
		-	-	SEE SHEET 1	-	-	-

PART NUMBER	ROWS		POWER								SIGNAL																		POWER													
			P1	P2	P3	P4	P5	P6	P7	P8	1	2	3	4	5	6	7	8	9	10	11	12	13	14	15	16	17	18	P9	P10	P11	P12	P13	P14	P15	P16						
2-6450840-3	D C B A		TT	TT	TT	TT	TT	TT	TT	Z5	Z5	Z5	Z5	Z5	Z5	Z5	Z5	Z5	Z5	Z5	Z5	Z5	Z5	Z5	Z5	Z5	Z5	Z5	TT	TT	TT	TT	TT	TT	TT	TT						
										Y5	Y5	Y5	Y5	Y5	Y5	Y5	Y5	Y5	Y5	Y5	Y5	Y5	Y5	Y5	Y5	Y5	Y5	Y5									Y5	Y5	Y5	Y5	Y5	Y5
										R5	R5	R5	R5	R5	R5	R5	R5	R5	R5	R5	R5	R5	R5	R5	R5	R5	R5	R5									R5	R5	R5	R5	R5	R5
										O5	O5	O5	O5	O5	O5	O5	O5	O5	O5	O5	O5	O5	O5	O5	O5	O5	O5	O5									O5	O5	O5	O5	O5	O5
8P + 72S + 8P																																					HD					

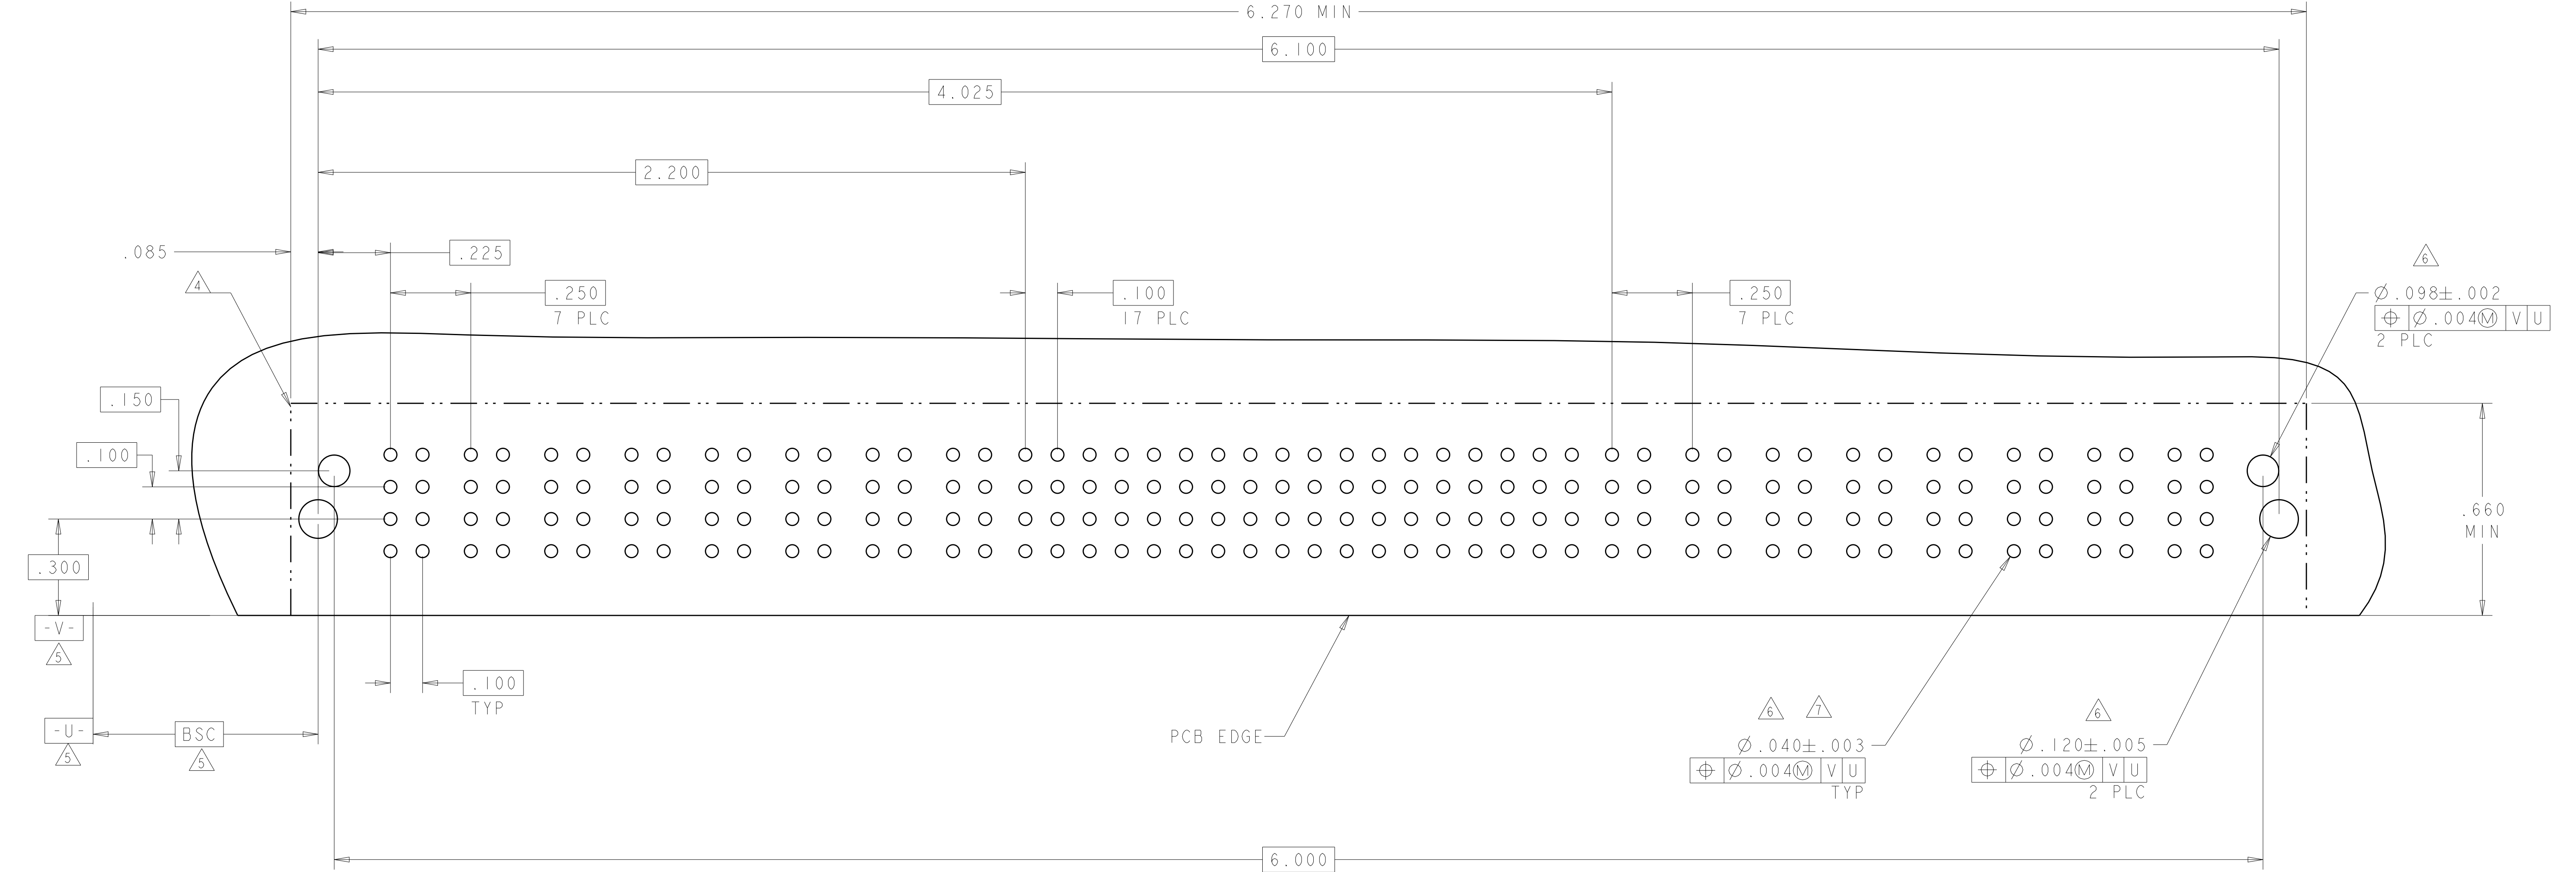


THIS DRAWING IS A CONTROLLED DOCUMENT.		DWN ALEX SHOAL	14DEC2007	TE Connectivity	
		CHK Sunny Zhao	20DEC2007		
DIMENSIONS: INCHES		APVD Sunny Zhao	20DEC2007	NAME RIGHT ANGLE HEADER W/ LP CONTACT AND SHORT END MODULES MULTI-BEAM XLE	
		TOLERANCES UNLESS OTHERWISE SPECIFIED:		PRODUCT SPEC	
		0 PLC ±.01 1 PLC ±.01 2 PLC ±.01 3 PLC ±.005 4 PLC ±.0050 ANGLES ±2° FINISH		108-2292 APPLICATION SPEC	
MATERIAL -		WEIGHT -		SIZE A100779	
		Customer Drawing		C=6450840	
		SCALE 1:1		SHEET 13 OF 16	
				REV H4	

LOC	DIST	REVISIONS					
ES	00	P	LTR	DESCRIPTION	DATE	DWN	APVD
			-	SEE SHEET I	-	-	-


PART NUMBER	ROWS		POWER						SIGNAL						POWER						
			P1	P2	P3	P4	P5	P6	1	2	3	4	5	6	P7	P8	P9	P10	P11	P12	
2-6450840-7	D	C	TT	TT	TT	TT	TT	TT	Z5	Z5	Z5	Z5	Z5	Z5	TT	TT	TT	TT	TT	TT	HD
	C								Y5	Y5	Y5	Y5	Y5	Y5							
	B								R5	R5	R5	R5	R5	R5							
	A	HD							O1	O5	O5	O5	O5	O5							
6P + 24S + 6P																					

G7

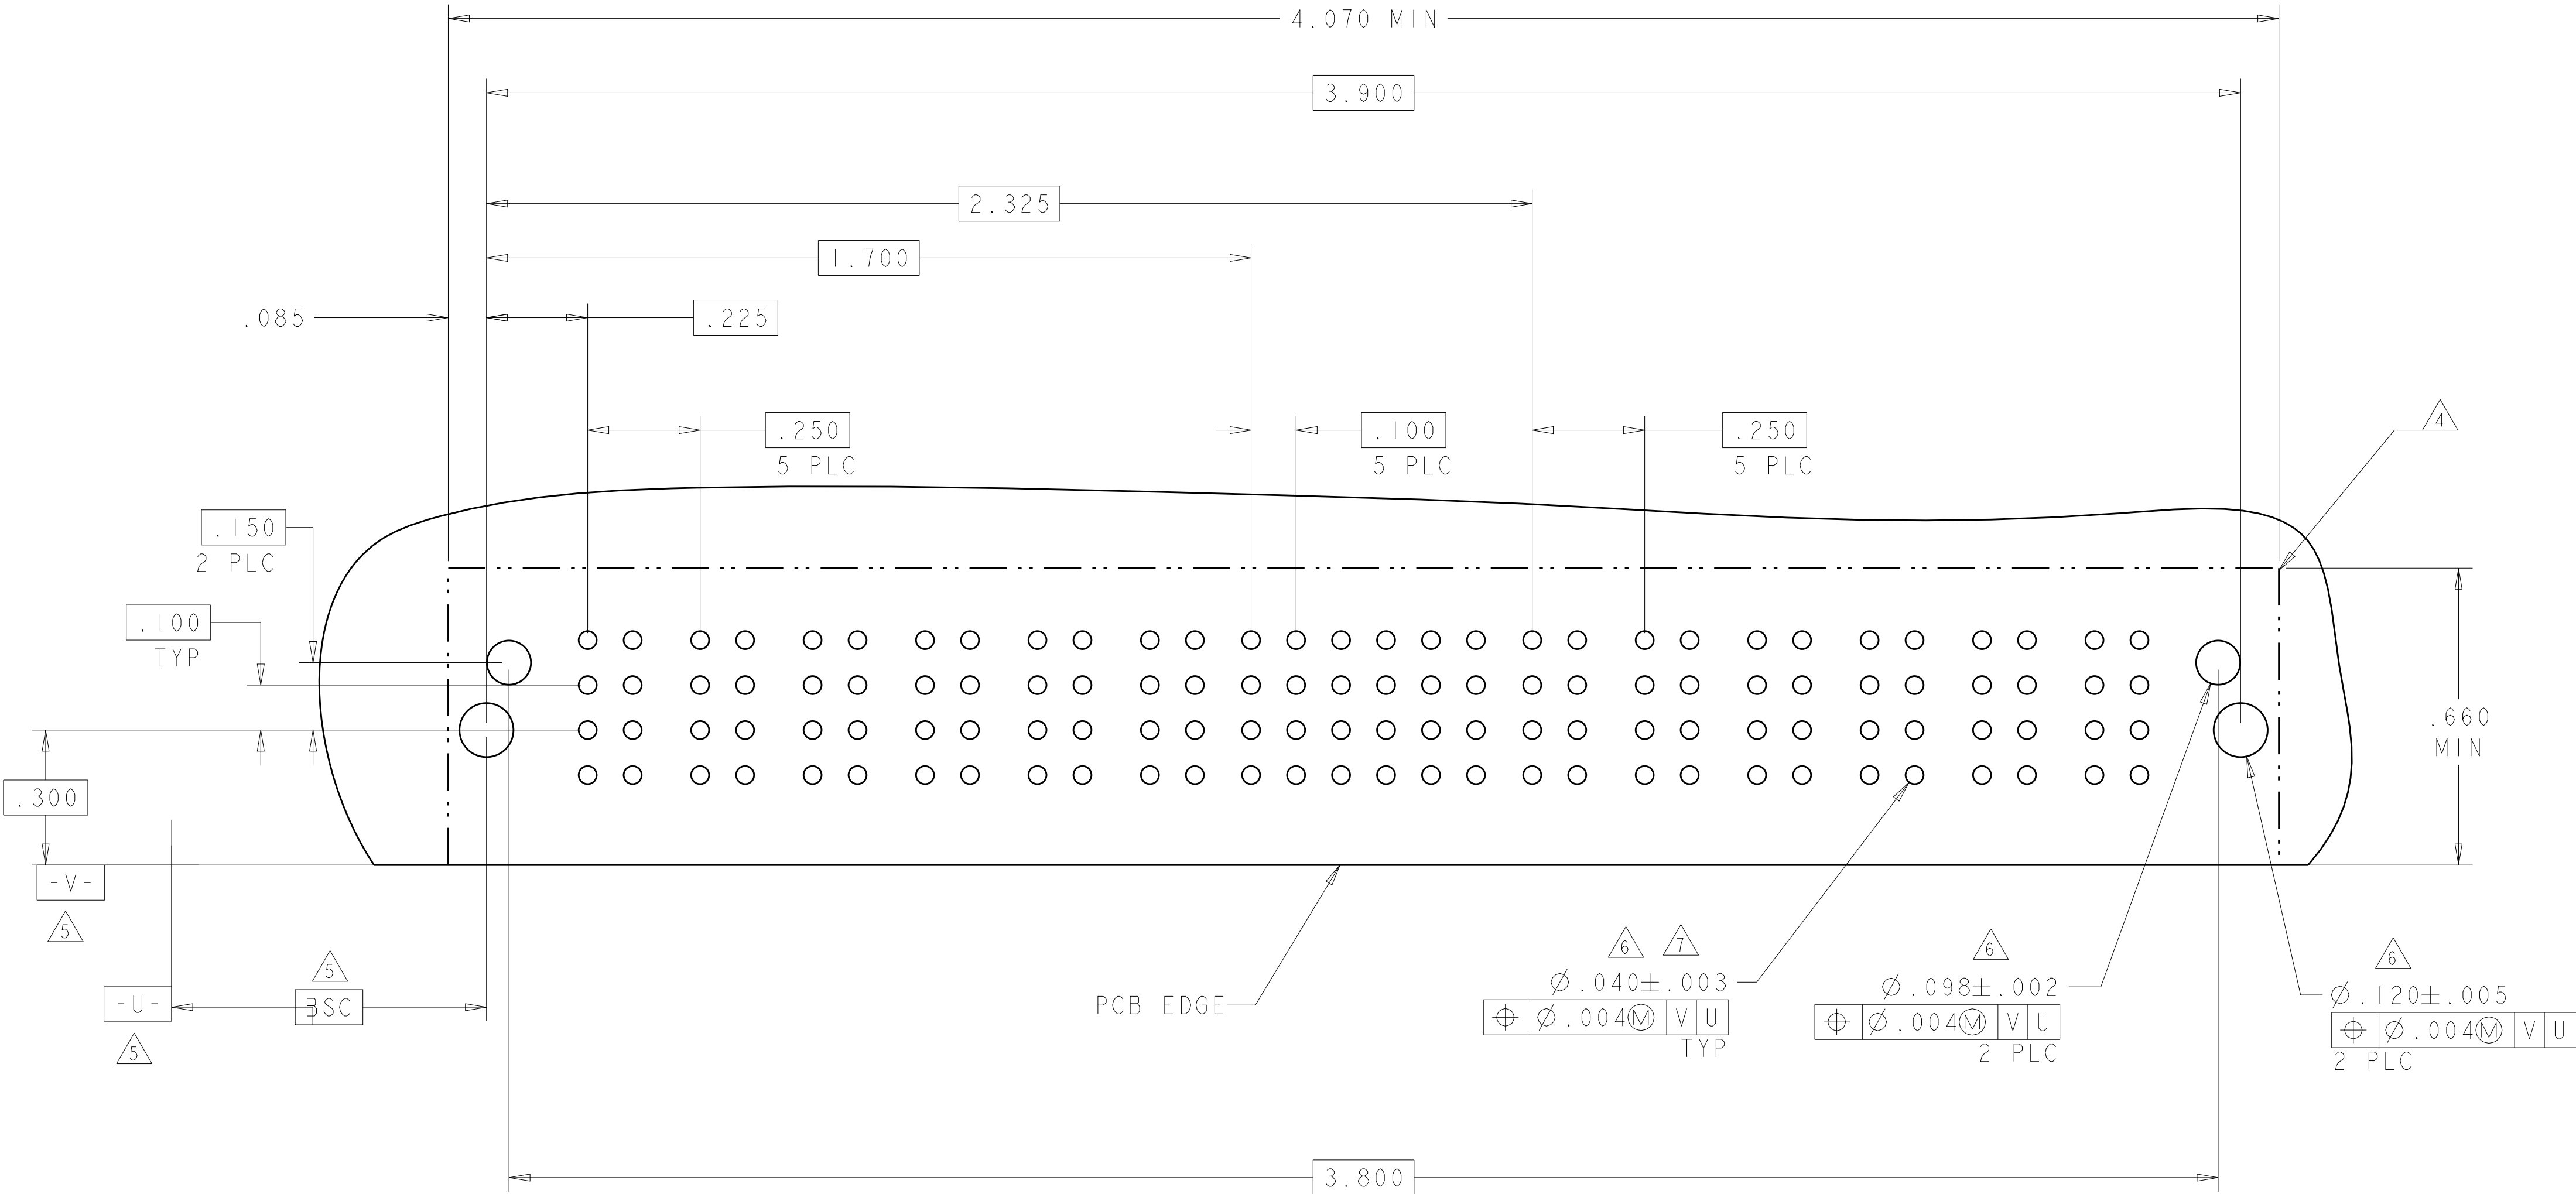



THIS DRAWING IS A CONTROLLED DOCUMENT.		DWN	ALEX SHOAL 14DEC2007			TE Connectivity		
		CHK	Sunny Zhao 20DEC2007					
		APVD	Sunny Zhao 20DEC2007					
		NAME	RIGHT ANGLE HEADER W/ LP CONTACT AND SHORT END MODULES MULTI-BEAM XLE					
DIMENSIONS: INCHES		TOLERANCES UNLESS OTHERWISE SPECIFIED:		PRODUCT SPEC	SIZE	CAGE CODE	DRAWING NO	RESTRICTED TO

PART NUMBER	ROWS		LOW POWER		SIGNAL				LOW POWER		
			LP1	LP2	1	2	3	4	LP3	LP4	
3-6450840-1	D		LT	LT	Z1	Z5	Z5	Z5	LT	LT	
	C				Y5	Y5	Y5	Y5			
	B				R5	R5	R5	R5			
	A				O5	O5	O5	O5			
2LP + 16S + 2LP											

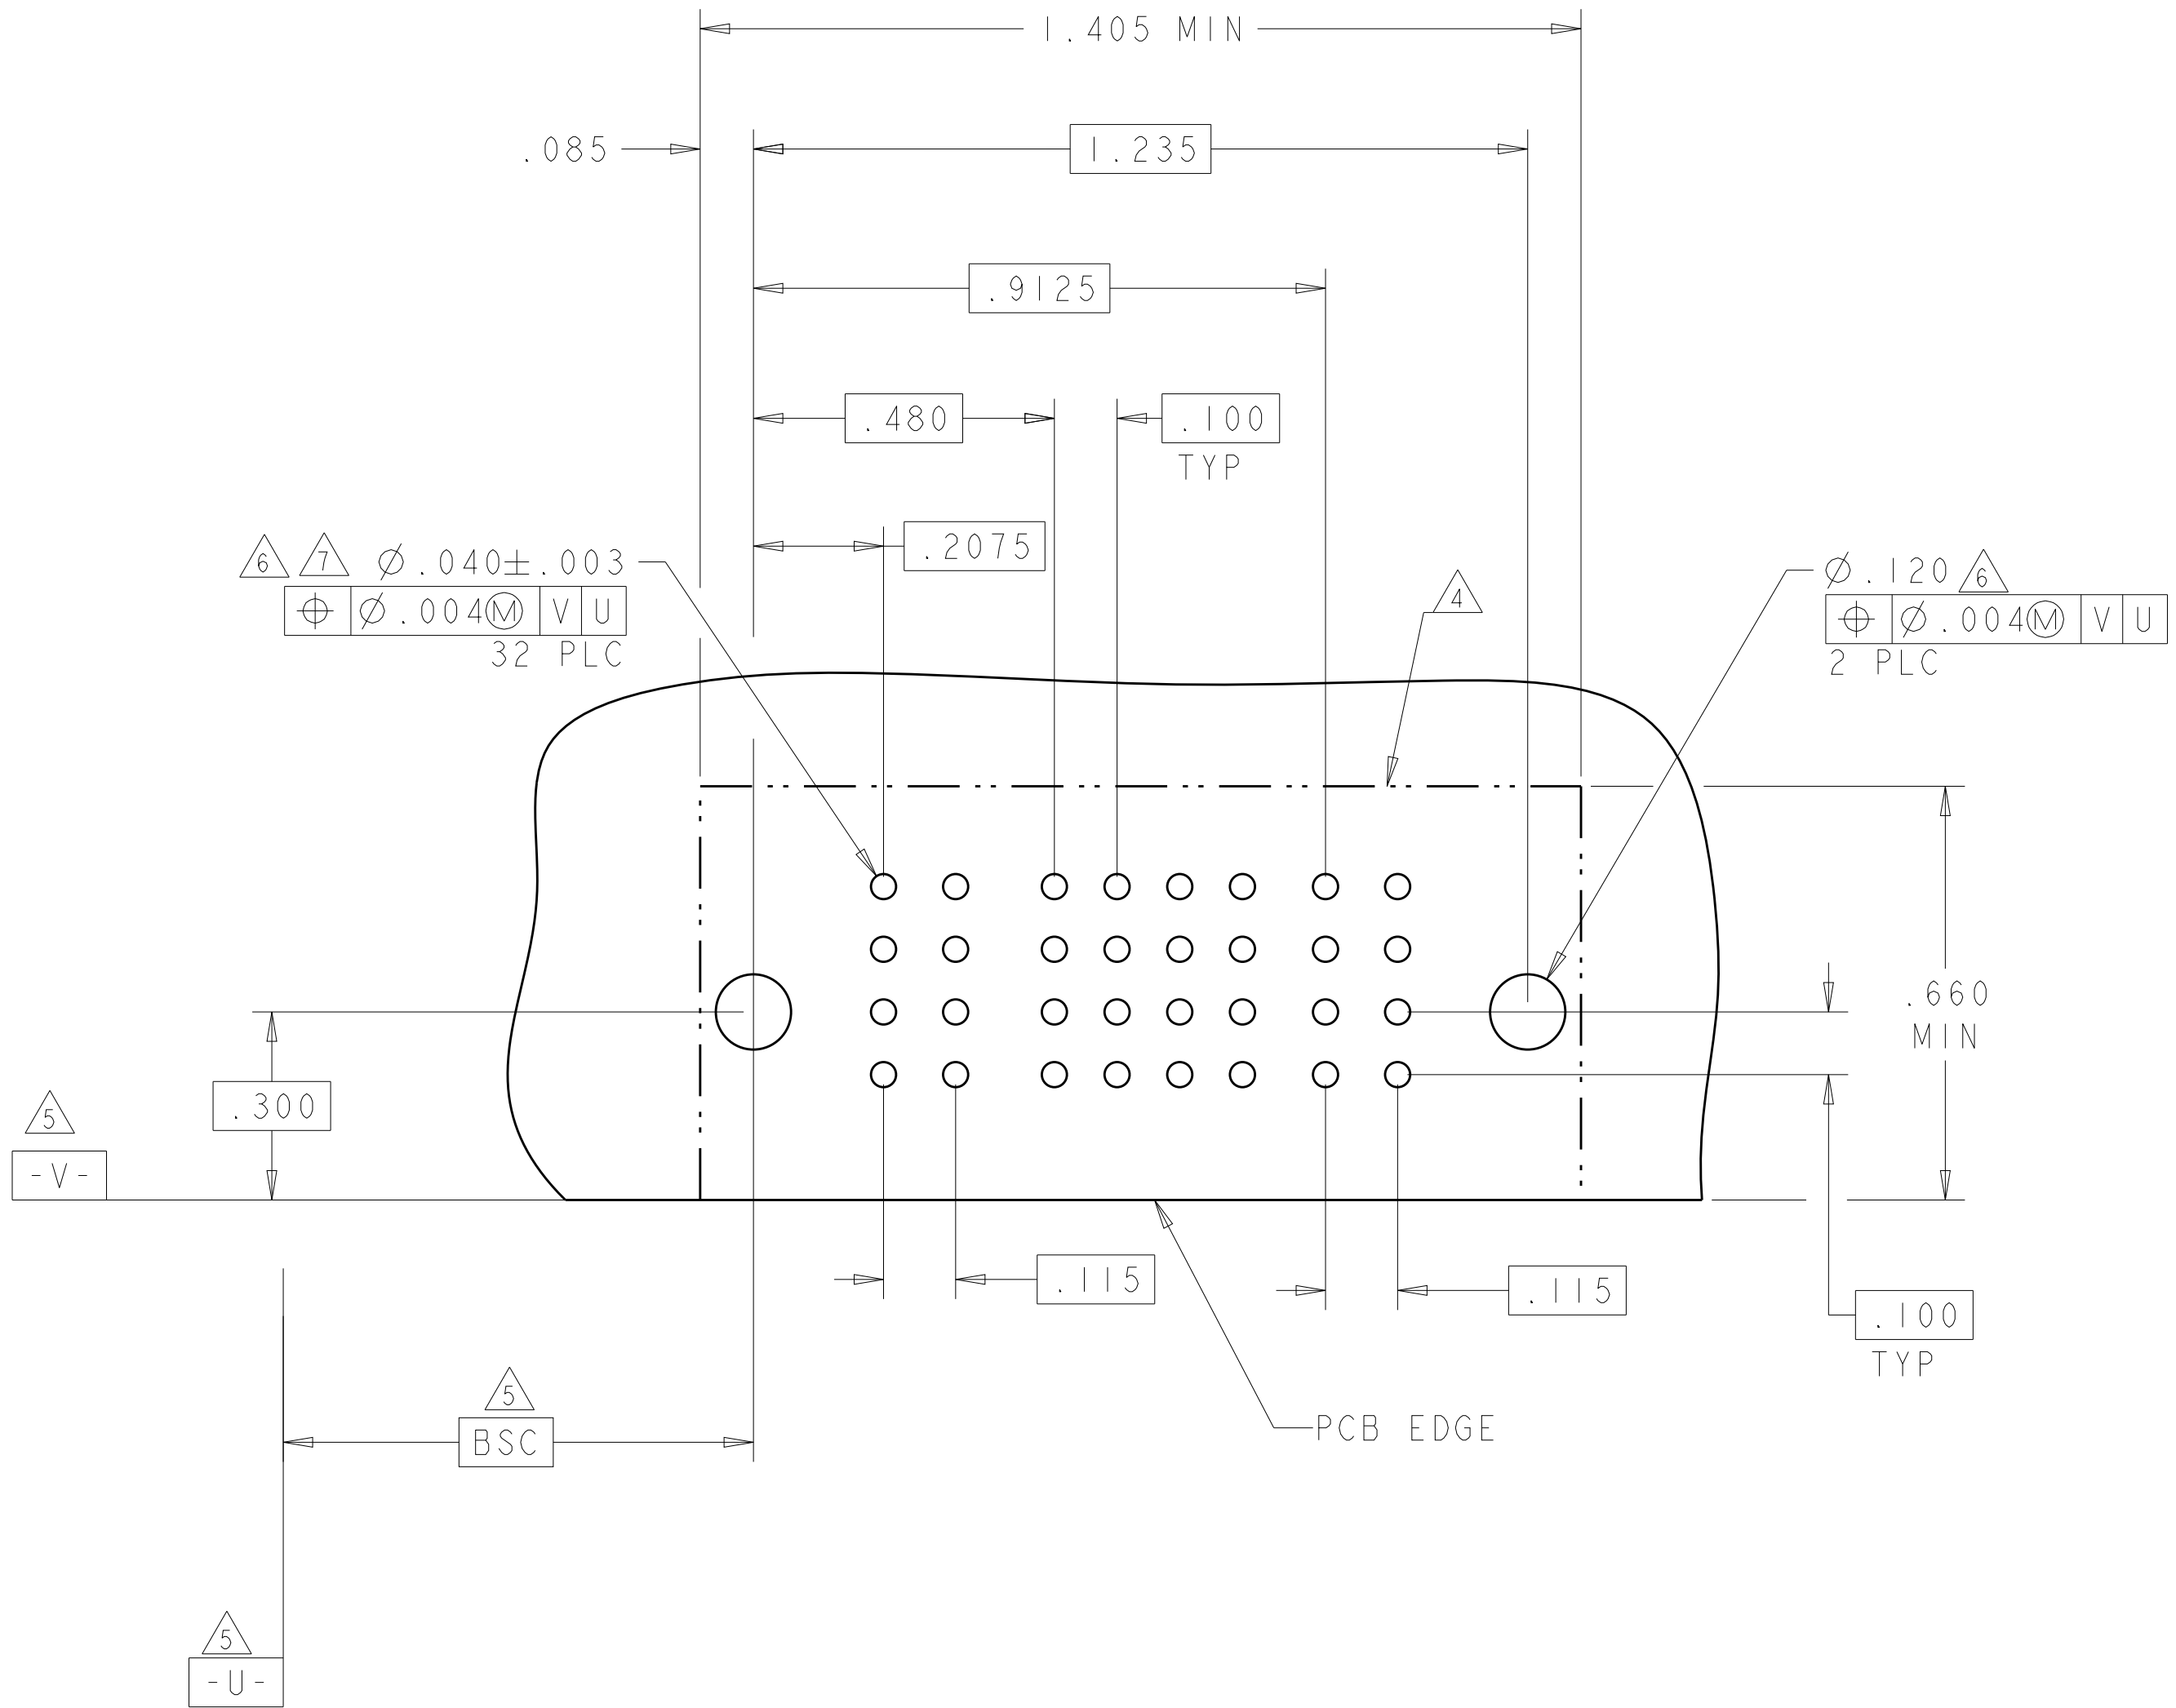4805 (3/11)

LOC	DIST	REVISIONS				
		P	LTR	DESCRIPTION	DATE	DWN
ES	00	-	-	SEE SHEET 1	-	-

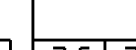PART NUMBER	ROWS		POWER						SIGNAL						POWER			
			LP1	LP2	LP3	LP4	LP5	LP6	1	2	3	4	5	6	P1	P2	P3	
3-6450840-3	D C B A								Z5	Z5	Z5	Z5	Z5	Z5				
									Y5	Y5	Y5	Y5	Y5	Y5				
									R5	R5	R5	R5	R5	R5				
									O5	O5	O5	O5	O5	O5				
6LP + 24S + 3P																		

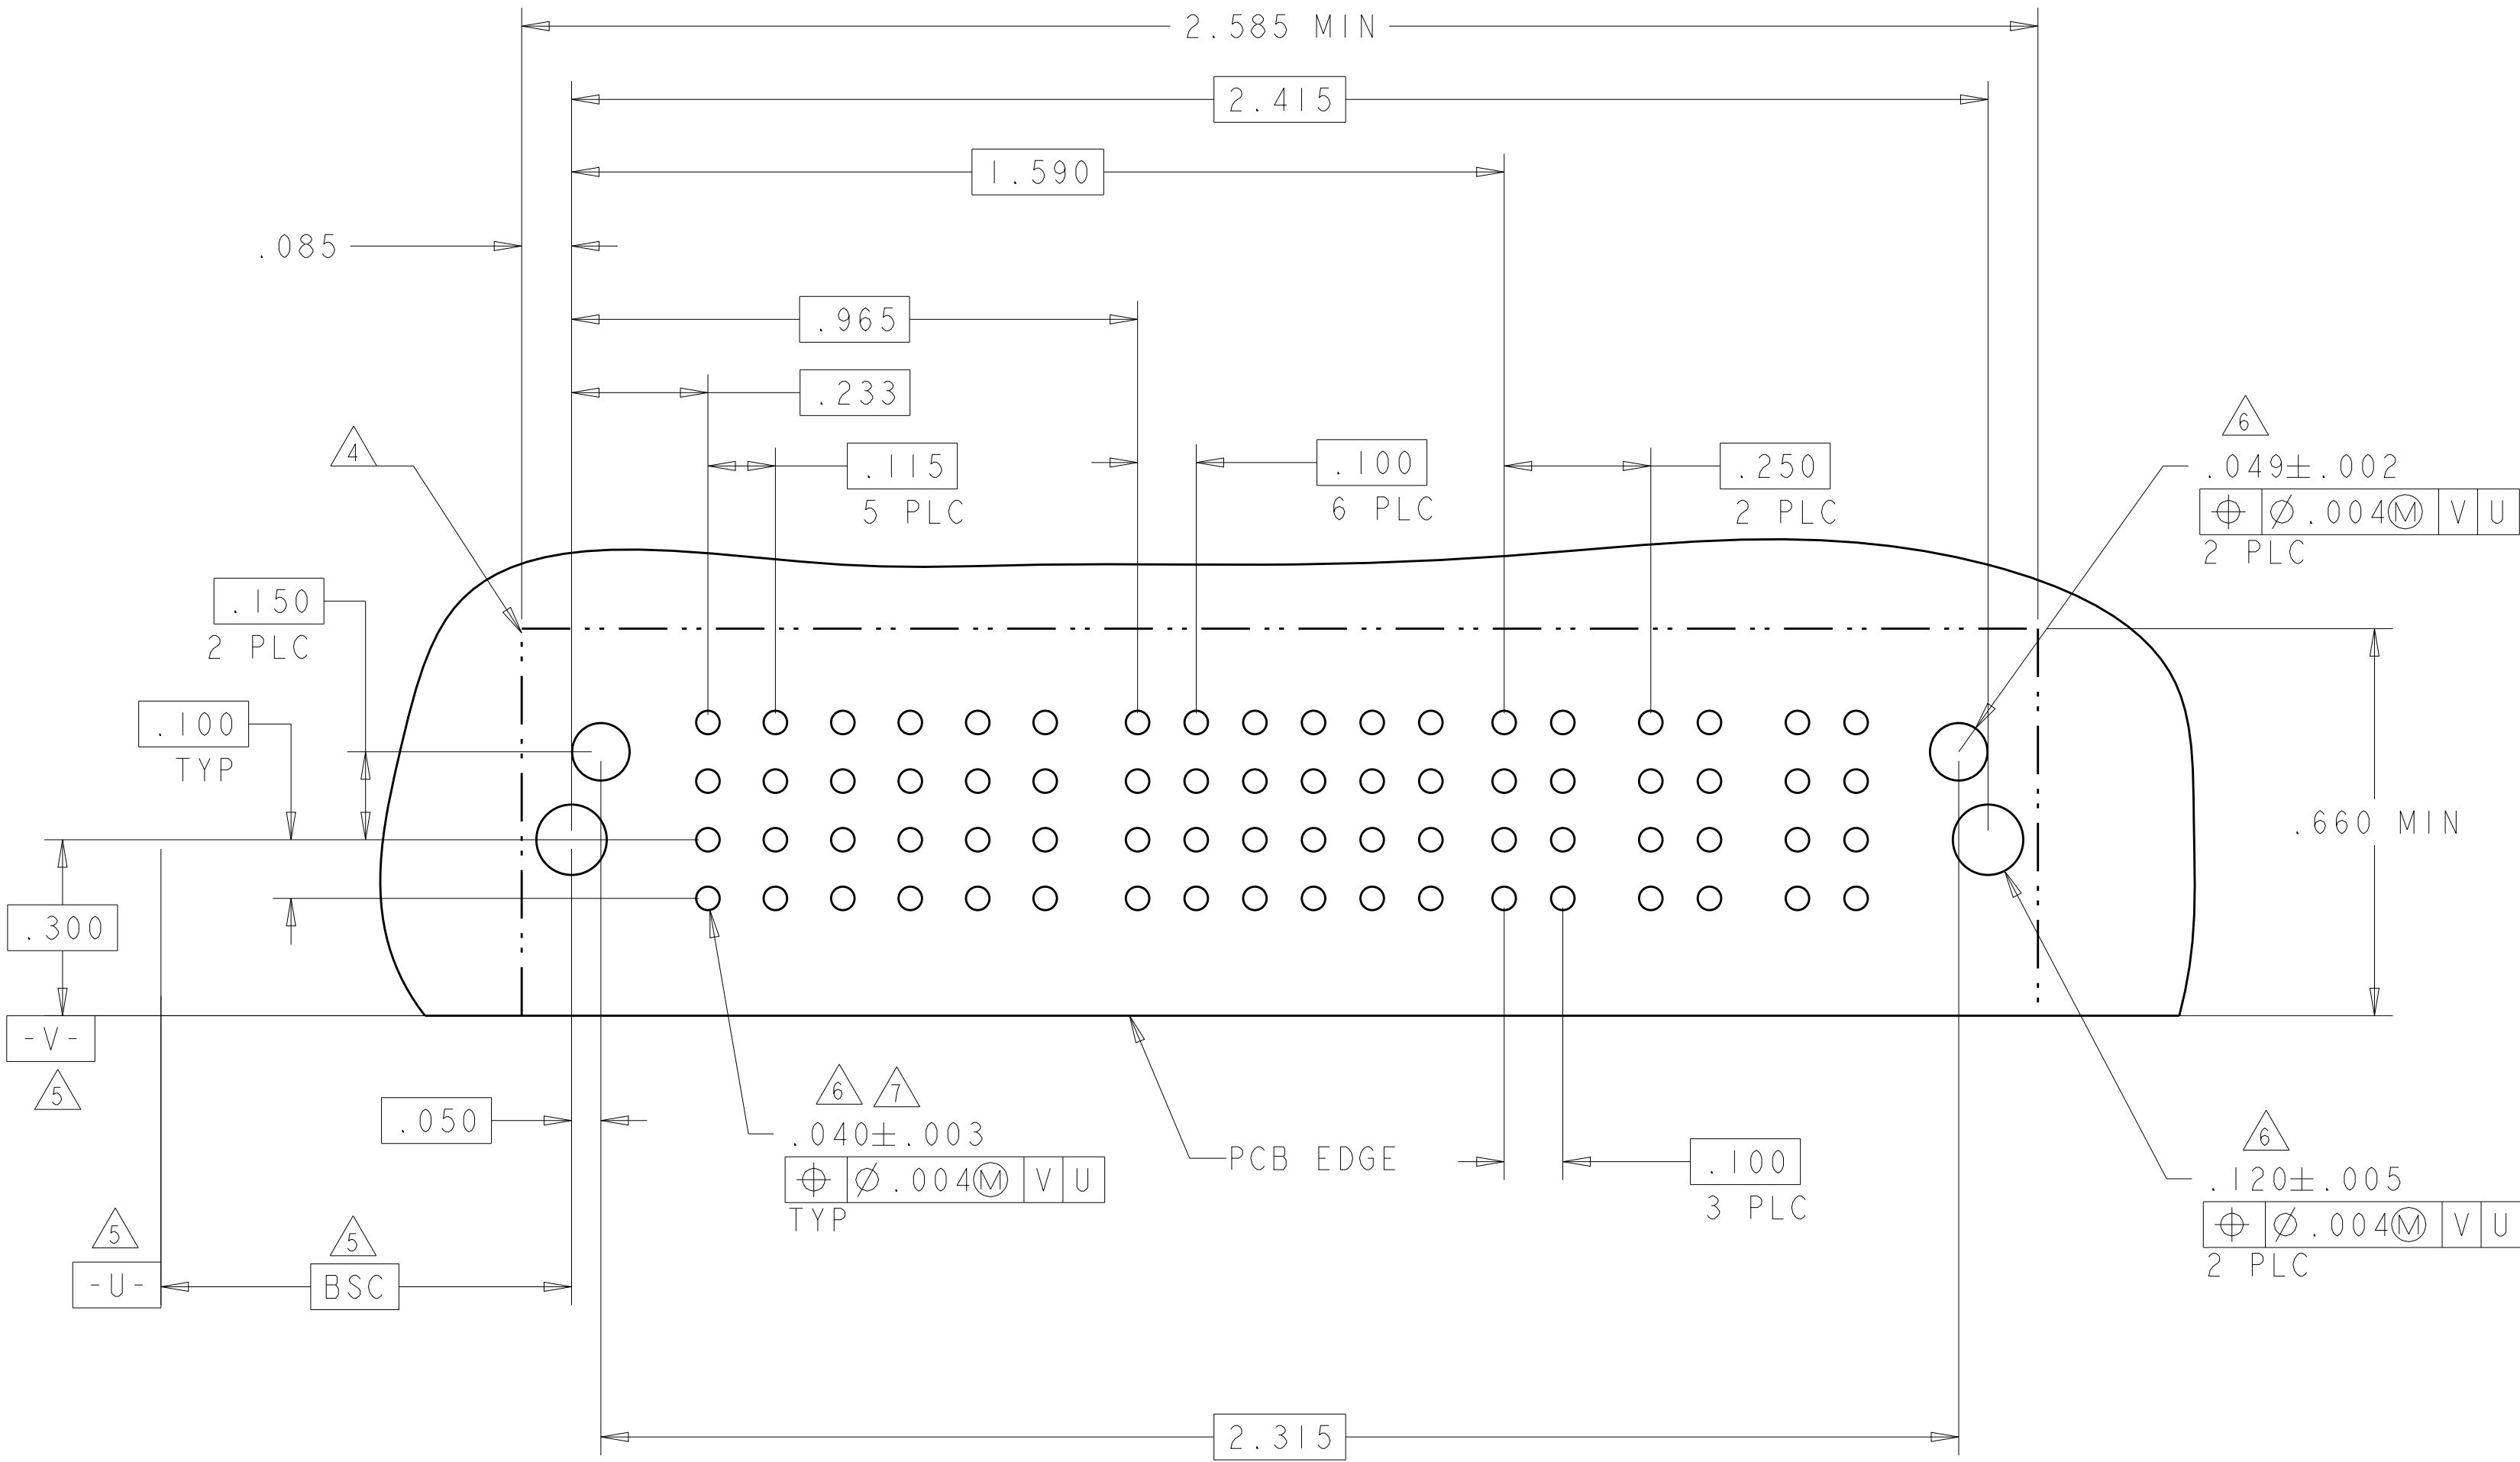

THIS DRAWING IS A CONTROLLED DOCUMENT.		DWN ALEX SHOAL	14DEC2007	TE Connectivity	
		CHK Sunny Zhao	20DEC2007		
DIMENSIONS: INCHES		APVD Sunny Zhao	20DEC2007	NAME RIGHT ANGLE HEADER W/ LP CONTACT AND SHORT END MODULES MULTI-BEAM XLE	
		TOLERANCES UNLESS OTHERWISE SPECIFIED:		PRODUCT SPEC	
		0 PLC ±.01 1 PLC ±.01 2 PLC ±.01 3 PLC ±.005 4 PLC ±.0050 ANGLES #2° FINISH		108-2292 APPLICATION SPEC	
MATERIAL -		WEIGHT -		SIZE A100779	
		Customer Drawing		CAGE CODE 6450840	
				RESTRICTED TO -	
				SCALE 1:1	
				SHEET 16	
				OF 16	
				REV H4	

Данный компонент на территории Российской Федерации

Вы можете приобрести в компании MosChip.

Для оперативного оформления запроса Вам необходимо перейти по данной ссылке:

<http://moschip.ru/get-element>

Вы можете разместить у нас заказ для любого Вашего проекта, будь то серийное производство или разработка единичного прибора.

В нашем ассортименте представлены ведущие мировые производители активных и пассивных электронных компонентов.

Нашей специализацией является поставка электронной компонентной базы двойного назначения, продукции таких производителей как XILINX, Intel (ex.ALTERA), Vicor, Microchip, Texas Instruments, Analog Devices, Mini-Circuits, Amphenol, Glenair.

Сотрудничество с глобальными дистрибьюторами электронных компонентов, предоставляет возможность заказывать и получать с международных складов практически любой перечень компонентов в оптимальные для Вас сроки.

На всех этапах разработки и производства наши партнеры могут получить квалифицированную поддержку опытных инженеров.

Система менеджмента качества компании отвечает требованиям в соответствии с ГОСТ Р ИСО 9001, ГОСТ РВ 0015-002 и ЭС РД 009

Офис по работе с юридическими лицами:

105318, г.Москва, ул.Щербаковская д.3, офис 1107, 1118, ДЦ «Щербаковский»

Телефон: +7 495 668-12-70 (многоканальный)

Факс: +7 495 668-12-70 (доб.304)

E-mail: info@moschip.ru

Skype отдела продаж:

moschip.ru

moschip.ru_4

moschip.ru_6

moschip.ru_9