

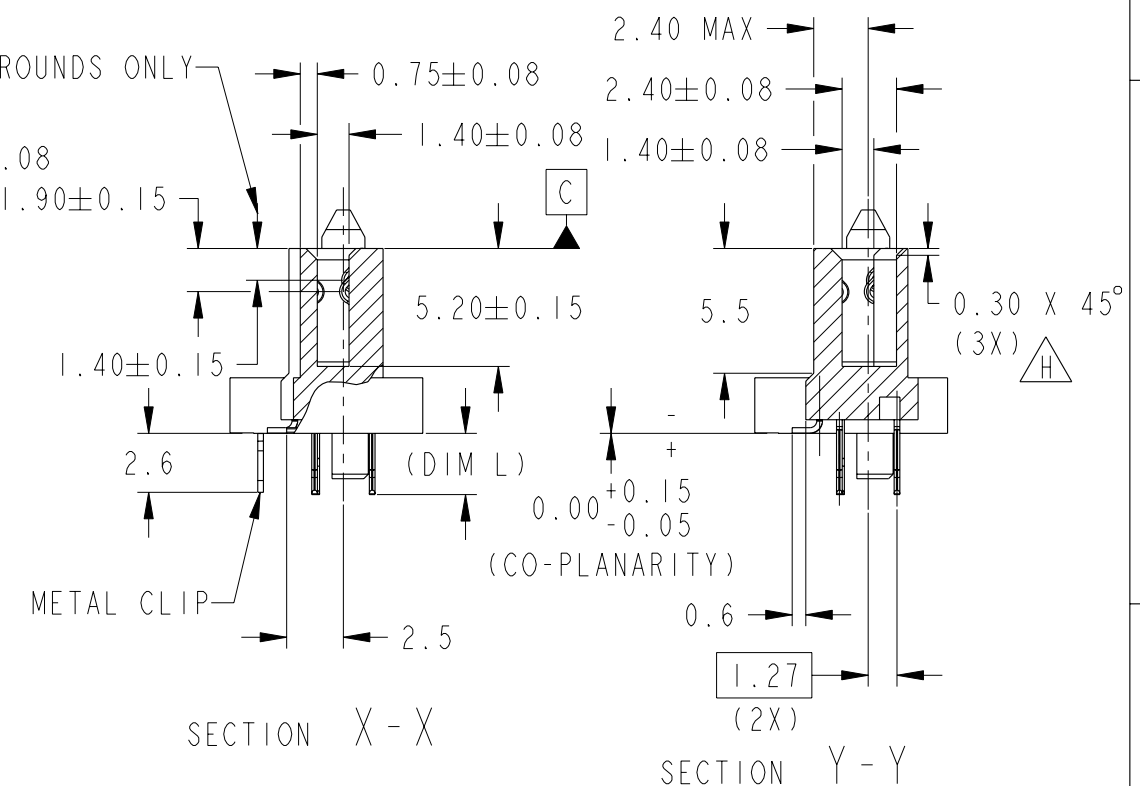
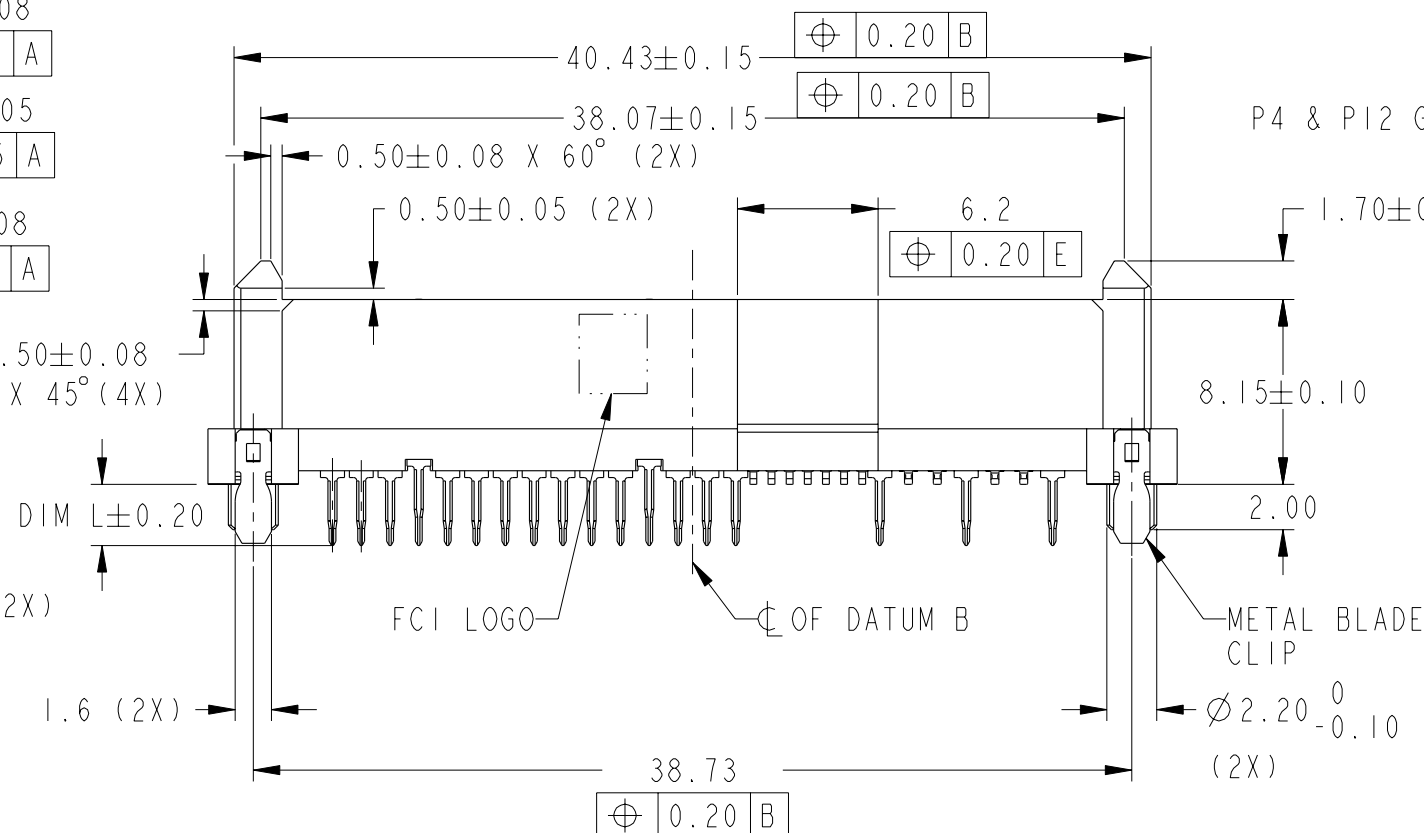
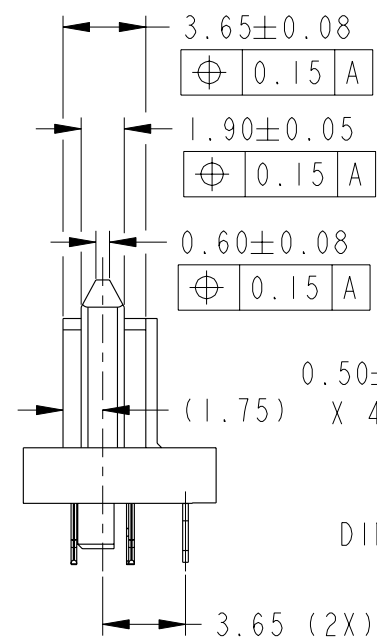
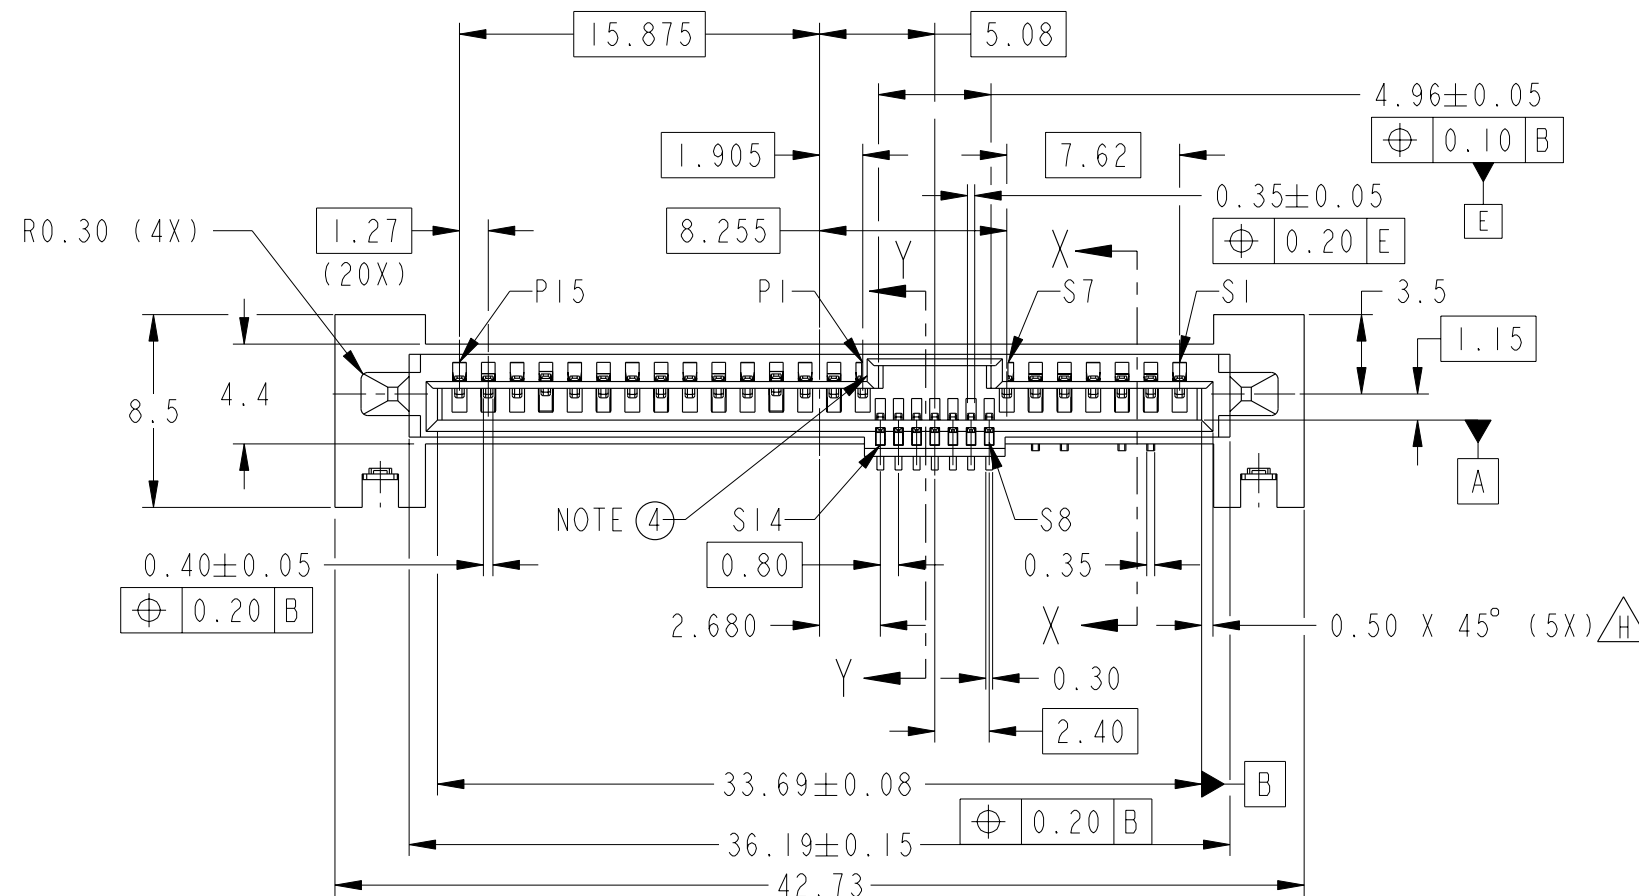


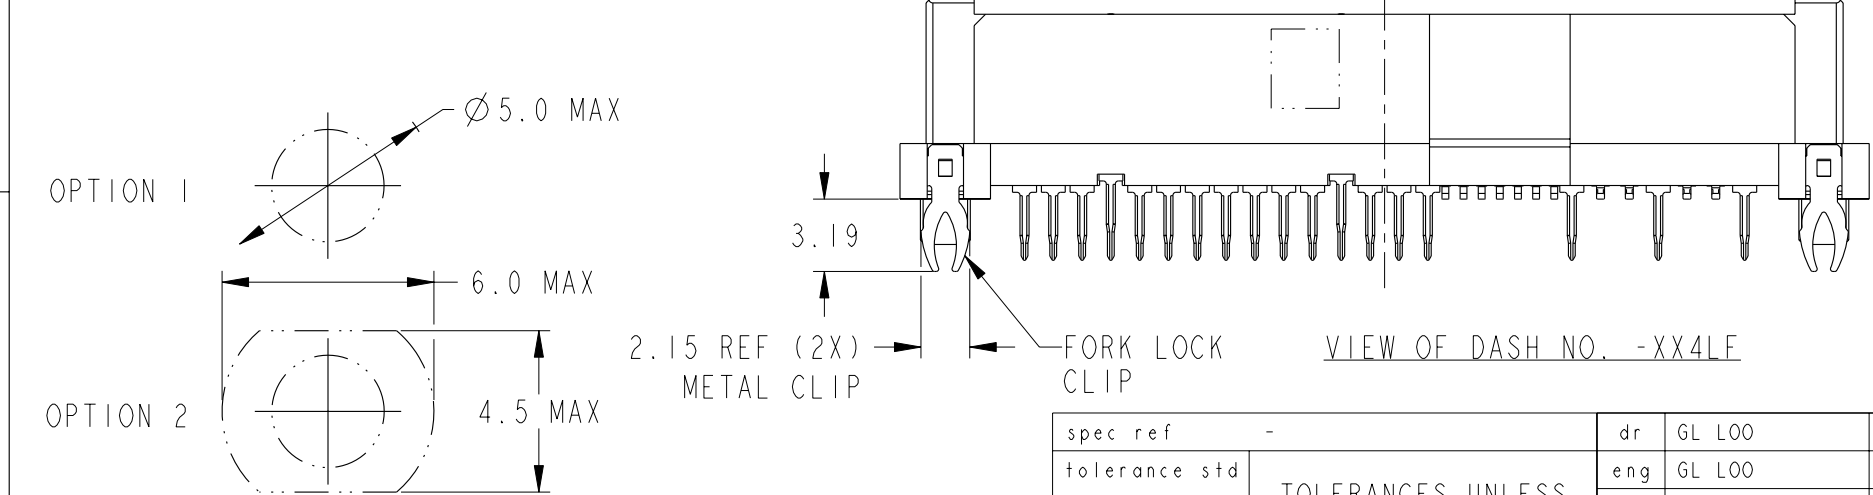



spec ref -				dr GL L00		2005-02-23		projection		MM		size A3		scale 3:1			
tolerance std ISO 406 ISO 1101 TOLERANCES UNLESS OTHERWISE SPECIFIED				eng GL L00		2005-02-23						ecn no S10-0228					
				chr GL L00		2010-10-28											
				appr JOEY NG		2010-10-28						product family S-ATA					
surface  ISO 1302		linear		0.X ± -				title SAS RECEPTACLE WIDE BASE HYBRID TYPE ASSY				dwg no 10036876				rev H	
				0.XX ±0.20													
				0.XXX ± -													
		angular		0° ±2°		www.fci.com		cat. no. -		Product - Customer Drw				sheet 1 of 3			

PRODUCT NO	DIM L (SOLDER TAIL)	PICK-UP CAP	RECOMMENDED P.C. BOARD THICKNESS	TYPE OF CLIP	PACKAGING
I0036876-003LF	2.70	NO	1.57mm (0.062") / 2.36mm (0.093")	METAL BLADE	TRAY
I0036876-003CLF		YES			TAPE & REEL
I0036876-003C-TRLF		YES			
I0036876-013LF	3.70	NO	2.36mm (0.093")	METAL BLADE	TRAY
I0036876-013CLF		YES			TAPE & REEL
I0036876-013C-TRLF		YES			
I0036876-004LF	2.70	NO	2.36mm (0.093")	FORK LOCK	TRAY
I0036876-014LF	3.70	NO	2.36mm (0.093")	FORK LOCK	TRAY

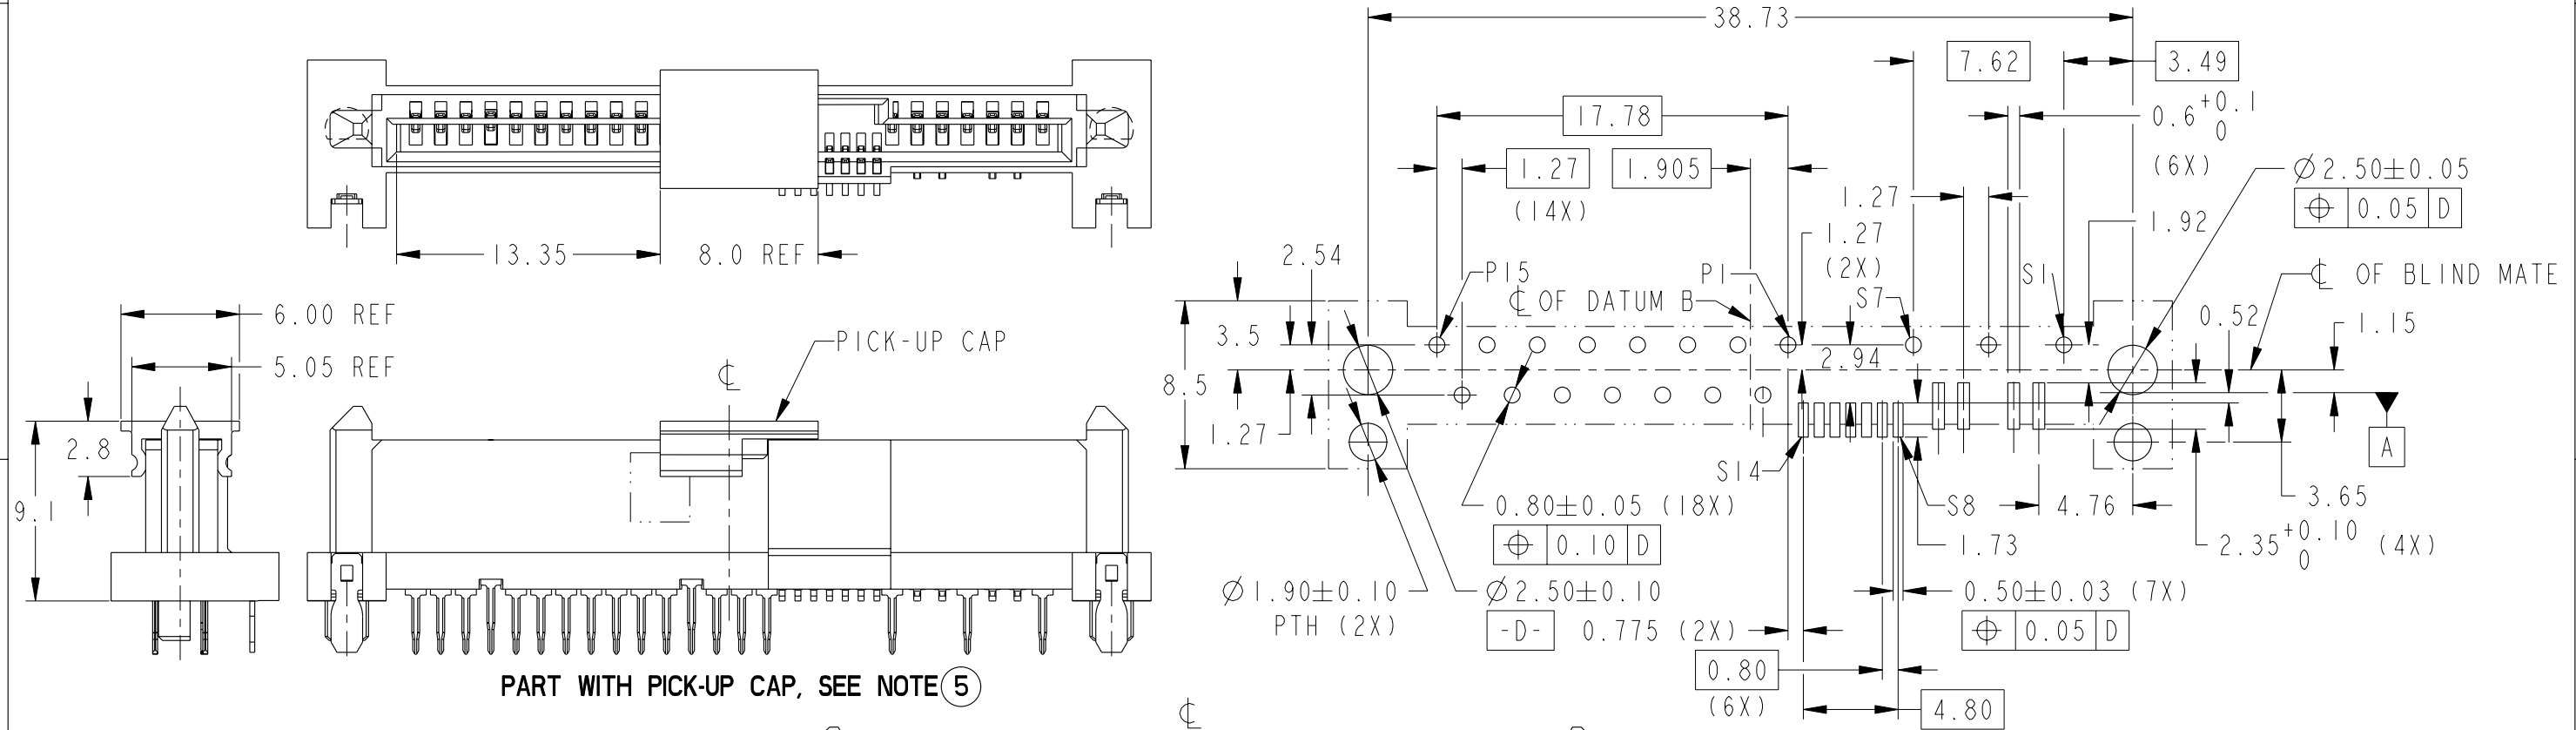

RECOMMENDED SUCTION HEAD SIZE

RECOMMENDED PCB LAYOUT

  spec ref		-		dr	GL L00	2005-02-23	projection 	MM 	size	A3	scale	3:1
tolerance std ISO 406 ISO 1101	TOLERANCES UNLESS OTHERWISE SPECIFIED			eng	GL L00	2005-02-23			ecn no	S10-0228		
				chr	GL L00	2010-10-28						
				appr	JOEY NG	2010-10-28	product family		S-ATA	rel level	-	
surface -  ISO 1302	linear	0.X	±-		title SAS RECEPTACLE WIDE BASE HYBRID TYPE ASSY			dwg no	10036876			rev H
		0.XX	±0.20									
		0.XXX	±-									
	angular	0°	±2°	www.fci.com	cat. no.		-	Product - Customer Drw			sheet 2 of 3	

NOTES:

1. MATERIAL:
1) HOUSING : HIGH TEMP TERMOPLASTIC, UL 94V-0
COLOUR : BLACK
2) TERMINAL : COPPER ALLOY
3) HOLD DOWN : COPPER ALLOY
2. FINISH :
1) TERMINAL : 30µ" Au PLATING (CONTACT POINT) OVER 50µ" NICKEL
2) SOLDER TAIL : 50µ" MIN Sn OVER 50µ" NICKEL
3) HOLD DOWN : 50µ" MIN Sn OVER 50µ" NICKEL
3. -
4. PER SFF REV 1.3
- ⑤ PART WITH PICK-UP CAP, P/N XXXXXXXX-XXXC LF
- ⑥ THE STD PACKAGING IS IN TRAY
7. FOR TAPE & REEL PACKAGING, SUFFIX "-TR" ADDED.
P/N XXXXXXXX-XXXC-TR LF
8. THE HOUSING WILL WITHSTAND EXPOSURE TO 260°C PEAK TEMPERATURE
FOR 10 SECONDS IN A CONVECTION, INFRA-RED OR VAPOR PHASE REFLOW OVEN
- ⑨ THIS PRODUCT MEETS EUROPEAN UNION DIRECTIVES AND OTHER COUNTRY
REGULATIONS AS DESCRIBED IN GS-22-008
- ⑩ PART NUMBERS ENDING IN "LF" MEANS FOR NOTE 8 LEAD FREE IDENTIFICATION
- (i) ~~XXXXXXXX-XXXLF IS EQUIVALENT TO PREVIOUS P/N XXXXXXXX-XXX~~
(ii) ~~XXXXXXXX-XXXCLF IS EQUIVALENT TO PREVIOUS P/N XXXXXXXX-XXXC~~
11. A  SYMBOL WILL BE NEXT TO ANY DIMENSION, VIEW, OR NOTE WHICH
HAS BEEN MODIFIED WITH THE CURRENT DRAWING REVISION.

spec ref		-		dr		GL L00	2005-02-23	projection	MM	size	A3	scale	3:1				
tolerance std	TOLERANCES UNLESS OTHERWISE SPECIFIED			eng		GL L00	2005-02-23			ecn no	S10-0228						
				chr		GL L00	2010-10-28										
				appr		JOEY NG	2010-10-28										
							2010-10-28	product family		S-ATA		rel level		-			
surface	-	linear	0.X	± -		title				SAS RECEPTACLE WIDE				dwg no	10036876		rev
			0.XX	±0.20													
			0.XXX	± -													
	ISO 1302	angular	0°	±2°													

Данный компонент на территории Российской Федерации

Вы можете приобрести в компании MosChip.

Для оперативного оформления запроса Вам необходимо перейти по данной ссылке:

<http://moschip.ru/get-element>

Вы можете разместить у нас заказ для любого Вашего проекта, будь то серийное производство или разработка единичного прибора.

В нашем ассортименте представлены ведущие мировые производители активных и пассивных электронных компонентов.

Нашей специализацией является поставка электронной компонентной базы двойного назначения, продукции таких производителей как XILINX, Intel (ex.ALTERA), Vicor, Microchip, Texas Instruments, Analog Devices, Mini-Circuits, Amphenol, Glenair.

Сотрудничество с глобальными дистрибьюторами электронных компонентов, предоставляет возможность заказывать и получать с международных складов практически любой перечень компонентов в оптимальные для Вас сроки.

На всех этапах разработки и производства наши партнеры могут получить квалифицированную поддержку опытных инженеров.

Система менеджмента качества компании отвечает требованиям в соответствии с ГОСТ Р ИСО 9001, ГОСТ РВ 0015-002 и ЭС РД 009

Офис по работе с юридическими лицами:

105318, г.Москва, ул.Щербаковская д.3, офис 1107, 1118, ДЦ «Щербаковский»

Телефон: +7 495 668-12-70 (многоканальный)

Факс: +7 495 668-12-70 (доб.304)

E-mail: info@moschip.ru

Skype отдела продаж:

moschip.ru

moschip.ru_4

moschip.ru_6

moschip.ru_9