
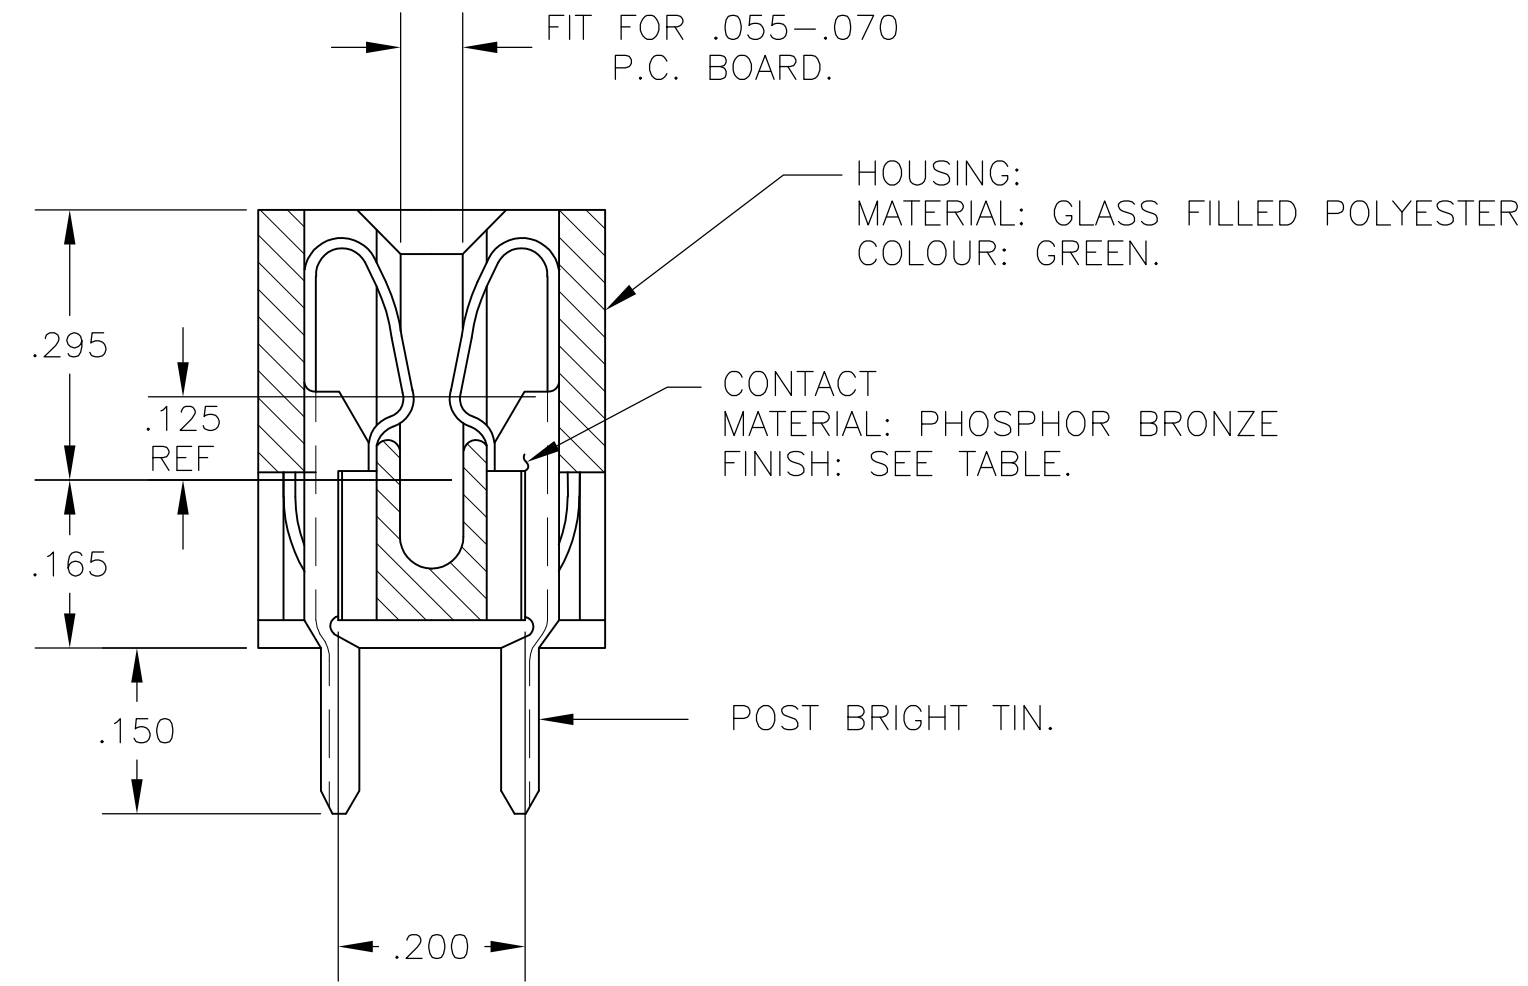
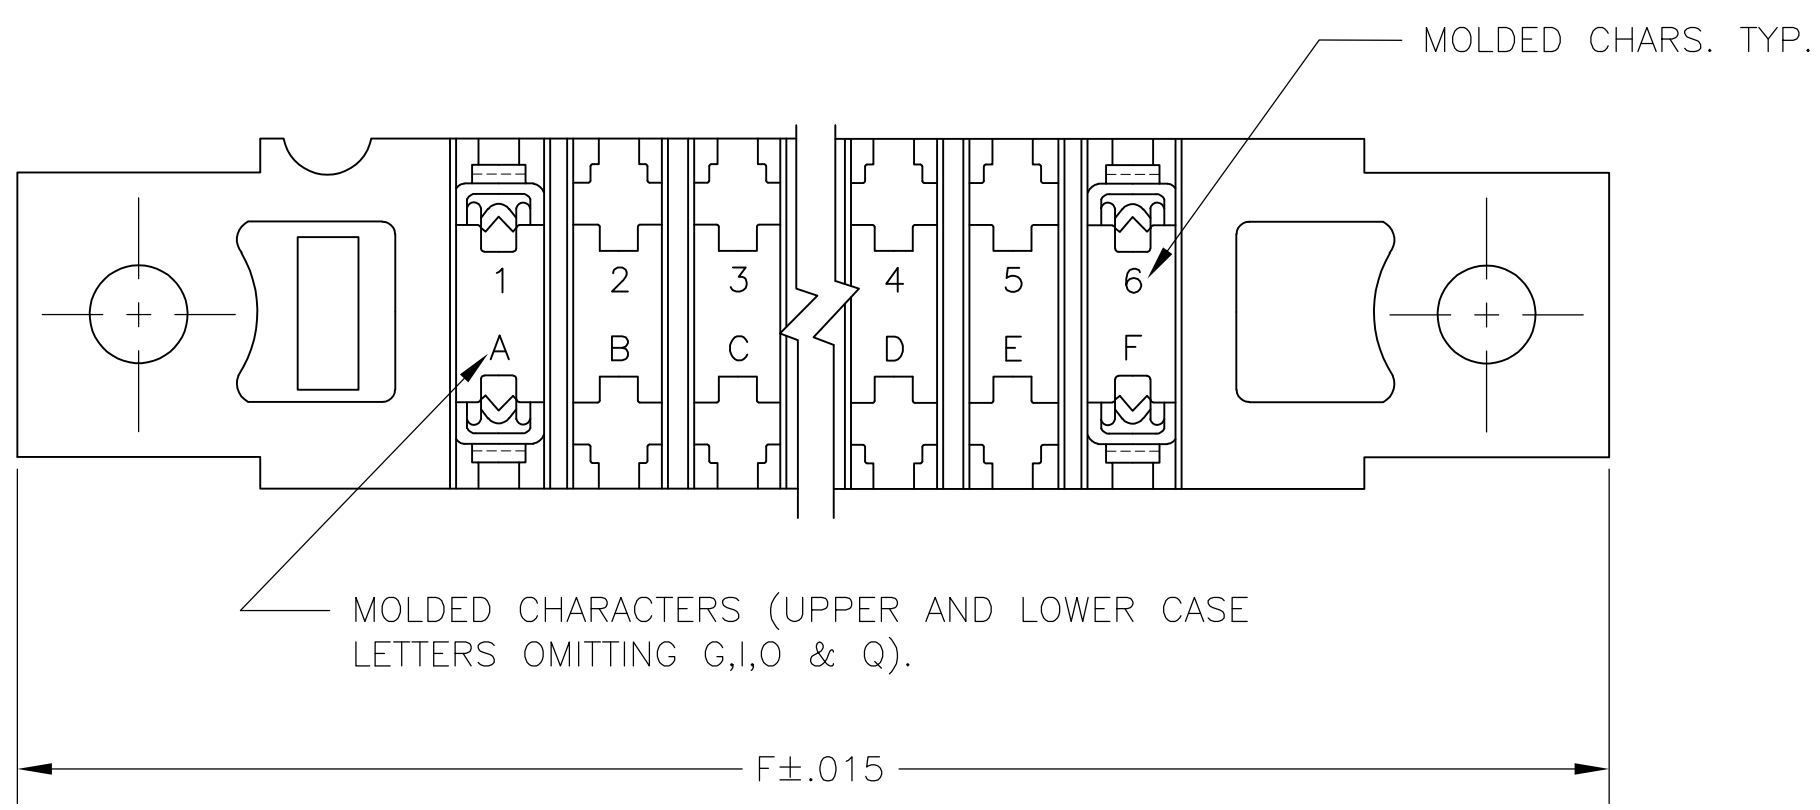
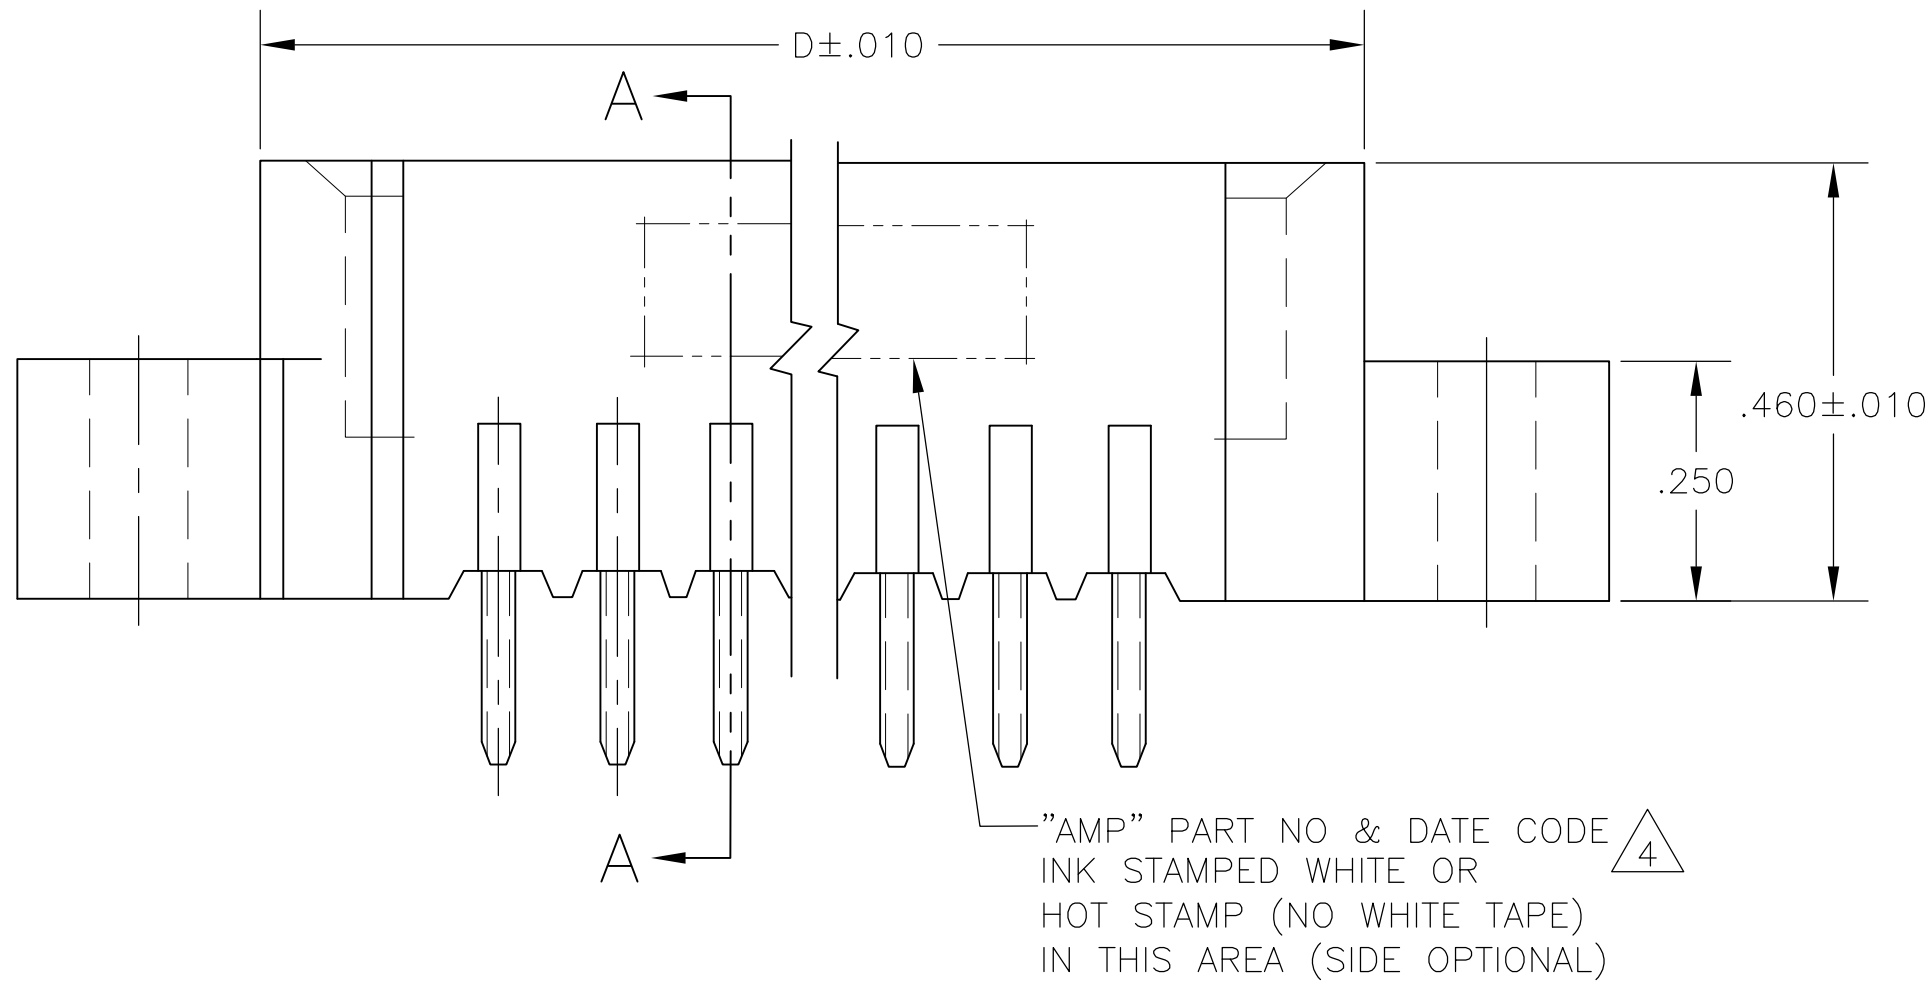


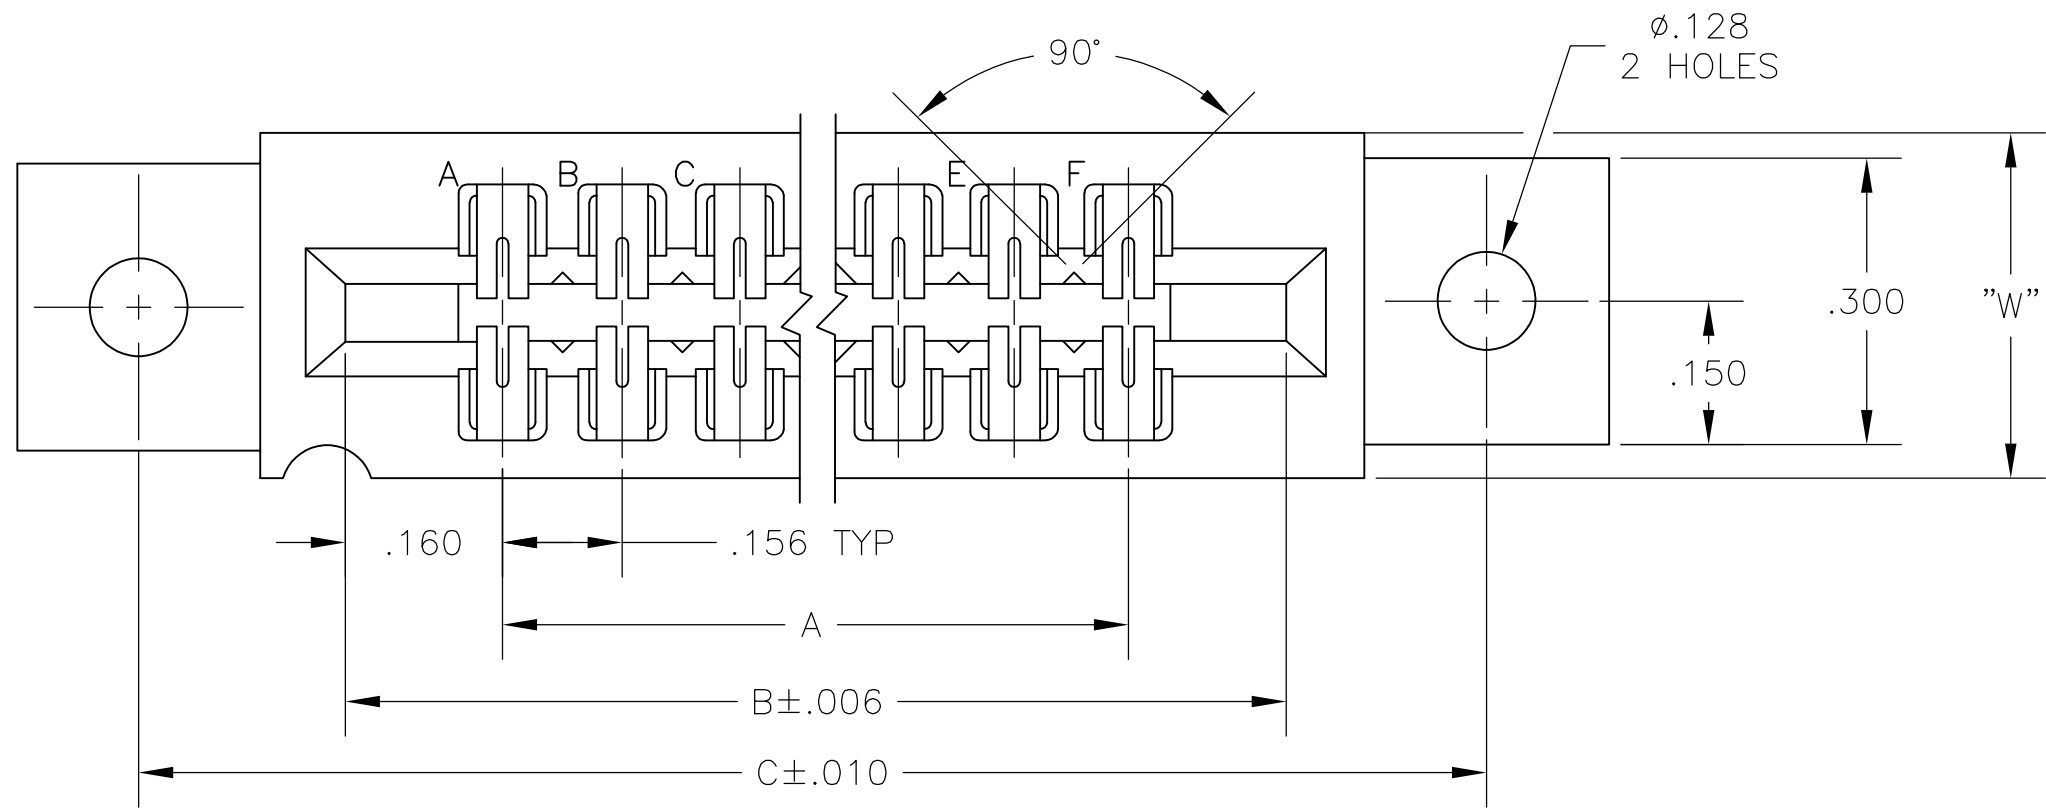

SECTION A-A

THIS DRAWING IS A CONTROLLED DOCUMENT.

DIMENSIONS:  
INCHES

MATERIAL

SEE CALL-OUT

TOLERANCES UNLESS OTHERWISE SPECIFIED:

|        |   |      |
|--------|---|------|
| 0 PLC  | ± | -    |
| 1 PLC  | ± | -    |
| 2 PLC  | ± | -    |
| 3 PLC  | ± | .005 |
| 4 PLC  | ± | -    |
| ANGLES | ± | -    |

FINISH

SEE CALL-OUT

DWN  
—  
19MAR75

CHK  
—  
20MAR75

APVD  
—  
20MAR75

PRODUCT SPEC  
—

APPLICATION SPEC  
—

WEIGHT  
—

CUSTOMER DRAWING

TE Connectivity

NAME  
HOUSING ASSY, LOW PROFILE,  
EDGE CONNECTOR, FLOW SOLDER,  
FOR .052 DIA. HOLE, .156X.200 CENTERS.

SIZE  
A2

CAGE CODE  
00779

DRAWING NO  
C=530655

RESTRICTED TO  
—

SCALE  
4:1

SHEET  
1 of 2

REV  
M3

4

3

2

1

THIS DRAWING IS UNPUBLISHED.

RELEASED FOR PUBLICATION

© COPYRIGHT - By -

ALL RIGHTS RESERVED.

LOCAD

DIST00

REVISIONS

| P | LTR | DESCRIPTION | DATE | DWN | APVD |
|---|-----|-------------|------|-----|------|
|   | -   | SEE SHEET 1 | -    | -   | -    |

1

.000015 MIN GOLD OVER .000050 MIN. NICKEL IN CONTACT AREA.

2

.000030 MIN GOLD OVER .00005 MIN. NICKEL IN CONTACT AREA.

3

SELECTIVELY LOADED, OMIT CONTACTS IN CIRCUIT CAVITIES  
14,16,18,S AND U

4

ALL PARTS ASSEMBLED IN MEXICO MUST BE STAMPED "ASSY IN MEXICO"  
THE WORD "MEXICO" CAN BE SUBSTITUTED ONLY WHERE PART SIZE  
PROHIBTS STAMPING "ASSY IN MEXICO", INK STAMP COLOUR WHITE OR HOT  
STAMP (NO WHITE TAPE) 115-9009, APPROX. WHERE SHOWN, SIDE OPTIONAL.

5

MATTE TIN PLATED CONTACT TAILS.

6

OBSOLETE PARTS: OBSOLETE CIS STREAMLINING PER D.RENAUD/D.SINISI

5

-

43

6.552

6.872

7.307

7.012

.437

7.557

6

~~8-530655-3~~

5

-

28

4.212

4.532

4.967

4.672

.370

5.217

6

~~8-530655-2~~

5

-

36

5.460

5.780

6.215

5.920

.437

6.465

6

~~8-530655-0~~

5

-

30

4.524

4.844

5.279

4.984

.437

5.529

7-530655-9

5

-

22

3.276

3.596

4.031

3.736

.370

4.281

7-530655-6

5

-

18

2.652

2.972

3.407

3.112

.370

3.657

7-530655-5

5

-

15

2.184

2.504

2.939

2.644

.370

3.189

7-530655-4

5

-

12

1.716

2.036

2.471

2.176

.370

2.721

7-530655-3

5

-

10

1.404

1.724

2.159

1.864

.370

2.409

7-530655-2

5

-

6

.780

1.100

1.535

1.240

.370

1.785

7-530655-1

5

-

18

2.652

2.972

3.407

3.112

.370

3.657

~~3-530655-4~~

1-530655-3

43

6.552

6.872

7.307

7.012

.437

7.557

3-530655-3

1-530655-2

28

4.212

4.532

4.967

4.672

.370

5.217

~~3-530655-2~~

1-530655-1

44

6.708

7.028

7.463

7.168

.437

7.713

~~3-530655-1~~

1-530655-0

36

5.460

5.780

6.215

5.920

.437

6.465

~~3-530655-0~~

530655-9

30

4.524

4.844

5.279

4.984

.437

5.529

6

~~2-530655-9~~

530655-8

25

3.744

4.064

4.499

4.204

.370

4.749

~~2-530655-8~~

530655-7

24

3.588

3.908

4.343

4.048

4.593

~~2-530655-7~~

530655-6

22

3.276

3.596

4.031

3.736

4.281

2-530655-6

530655-5

18

2.652

2.972

3.407

3.112

3.657

2-530655-5

530655-4

15

2.184

2.504

2.939

2.644

3.189

2-530655-4

530655-3

12

1.716

2.036

2.471

2.176

2.721

2-530655-3

530655-2

10

1.404

1.724

2.159

1.864

2.409

2-530655-2

530655-1

6

.780

1.100

1.535

1.240

1.785

2-530655-1

1

PART NO

NO.OF.  
POSITION

A

B

C

D

W

F

2

PART NO

THIS DRAWING IS A CONTROLLED DOCUMENT.

DIMENSIONS:  
INCHES

TOLERANCES UNLESS  
OTHERWISE SPECIFIED:

0 PLC ± -  
1 PLC ± -  
2 PLC ± -  
3 PLC ± -  
4 PLC ± -  
ANGLES ± -

MATERIAL  
SEE CALL-OUT

FINISH  
SEE CALL-OUT

DWN - 19MAR75  
CHK - 20MAR75  
APVD - 20MAR75

PRODUCT SPEC  
-  
APPLICATION SPEC  
-

WEIGHT -

CUSTOMER DRAWING

19MAR75  
20MAR75  
20MAR75

TE Connectivity

HOUSING ASSY, LOW PROFILE,  
EDGE CONNECTOR, FLOW SOLDER,  
FOR .052 DIA. HOLE .156X.200 CTRS.

SIZE A2  
CAGE CODE 00779  
DRAWING NO C=530655  
RESTRICTED TO -

SCALE 1:1  
SHEET 2 of 2  
REV M3

1471-9 (3/11)

## Данный компонент на территории Российской Федерации

**Вы можете приобрести в компании MosChip.**

Для оперативного оформления запроса Вам необходимо перейти по данной ссылке:

<http://moschip.ru/get-element>

Вы можете разместить у нас заказ для любого Вашего проекта, будь то серийное производство или разработка единичного прибора.

В нашем ассортименте представлены ведущие мировые производители активных и пассивных электронных компонентов.

Нашей специализацией является поставка электронной компонентной базы двойного назначения, продукции таких производителей как XILINX, Intel (ex.ALTERA), Vicor, Microchip, Texas Instruments, Analog Devices, Mini-Circuits, Amphenol, Glenair.

Сотрудничество с глобальными дистрибьюторами электронных компонентов, предоставляет возможность заказывать и получать с международных складов практически любой перечень компонентов в оптимальные для Вас сроки.

На всех этапах разработки и производства наши партнеры могут получить квалифицированную поддержку опытных инженеров.

Система менеджмента качества компании отвечает требованиям в соответствии с ГОСТ Р ИСО 9001, ГОСТ РВ 0015-002 и ЭС РД 009

### Офис по работе с юридическими лицами:

105318, г.Москва, ул.Щербаковская д.3, офис 1107, 1118, ДЦ «Щербаковский»

Телефон: +7 495 668-12-70 (многоканальный)

Факс: +7 495 668-12-70 (доб.304)

E-mail: [info@moschip.ru](mailto:info@moschip.ru)

Skype отдела продаж:

moschip.ru

moschip.ru\_4

moschip.ru\_6

moschip.ru\_9