


REV. E	SHEET 1 OF 2	10-597536
REVISIONS		
LTR	DESCRIPTION	DATE
A-D	SEE RECORD DWGS	3/11/96
E	(CL 11) ADDED -17 THRU -33 ECN: B5159-0000	12/4/13

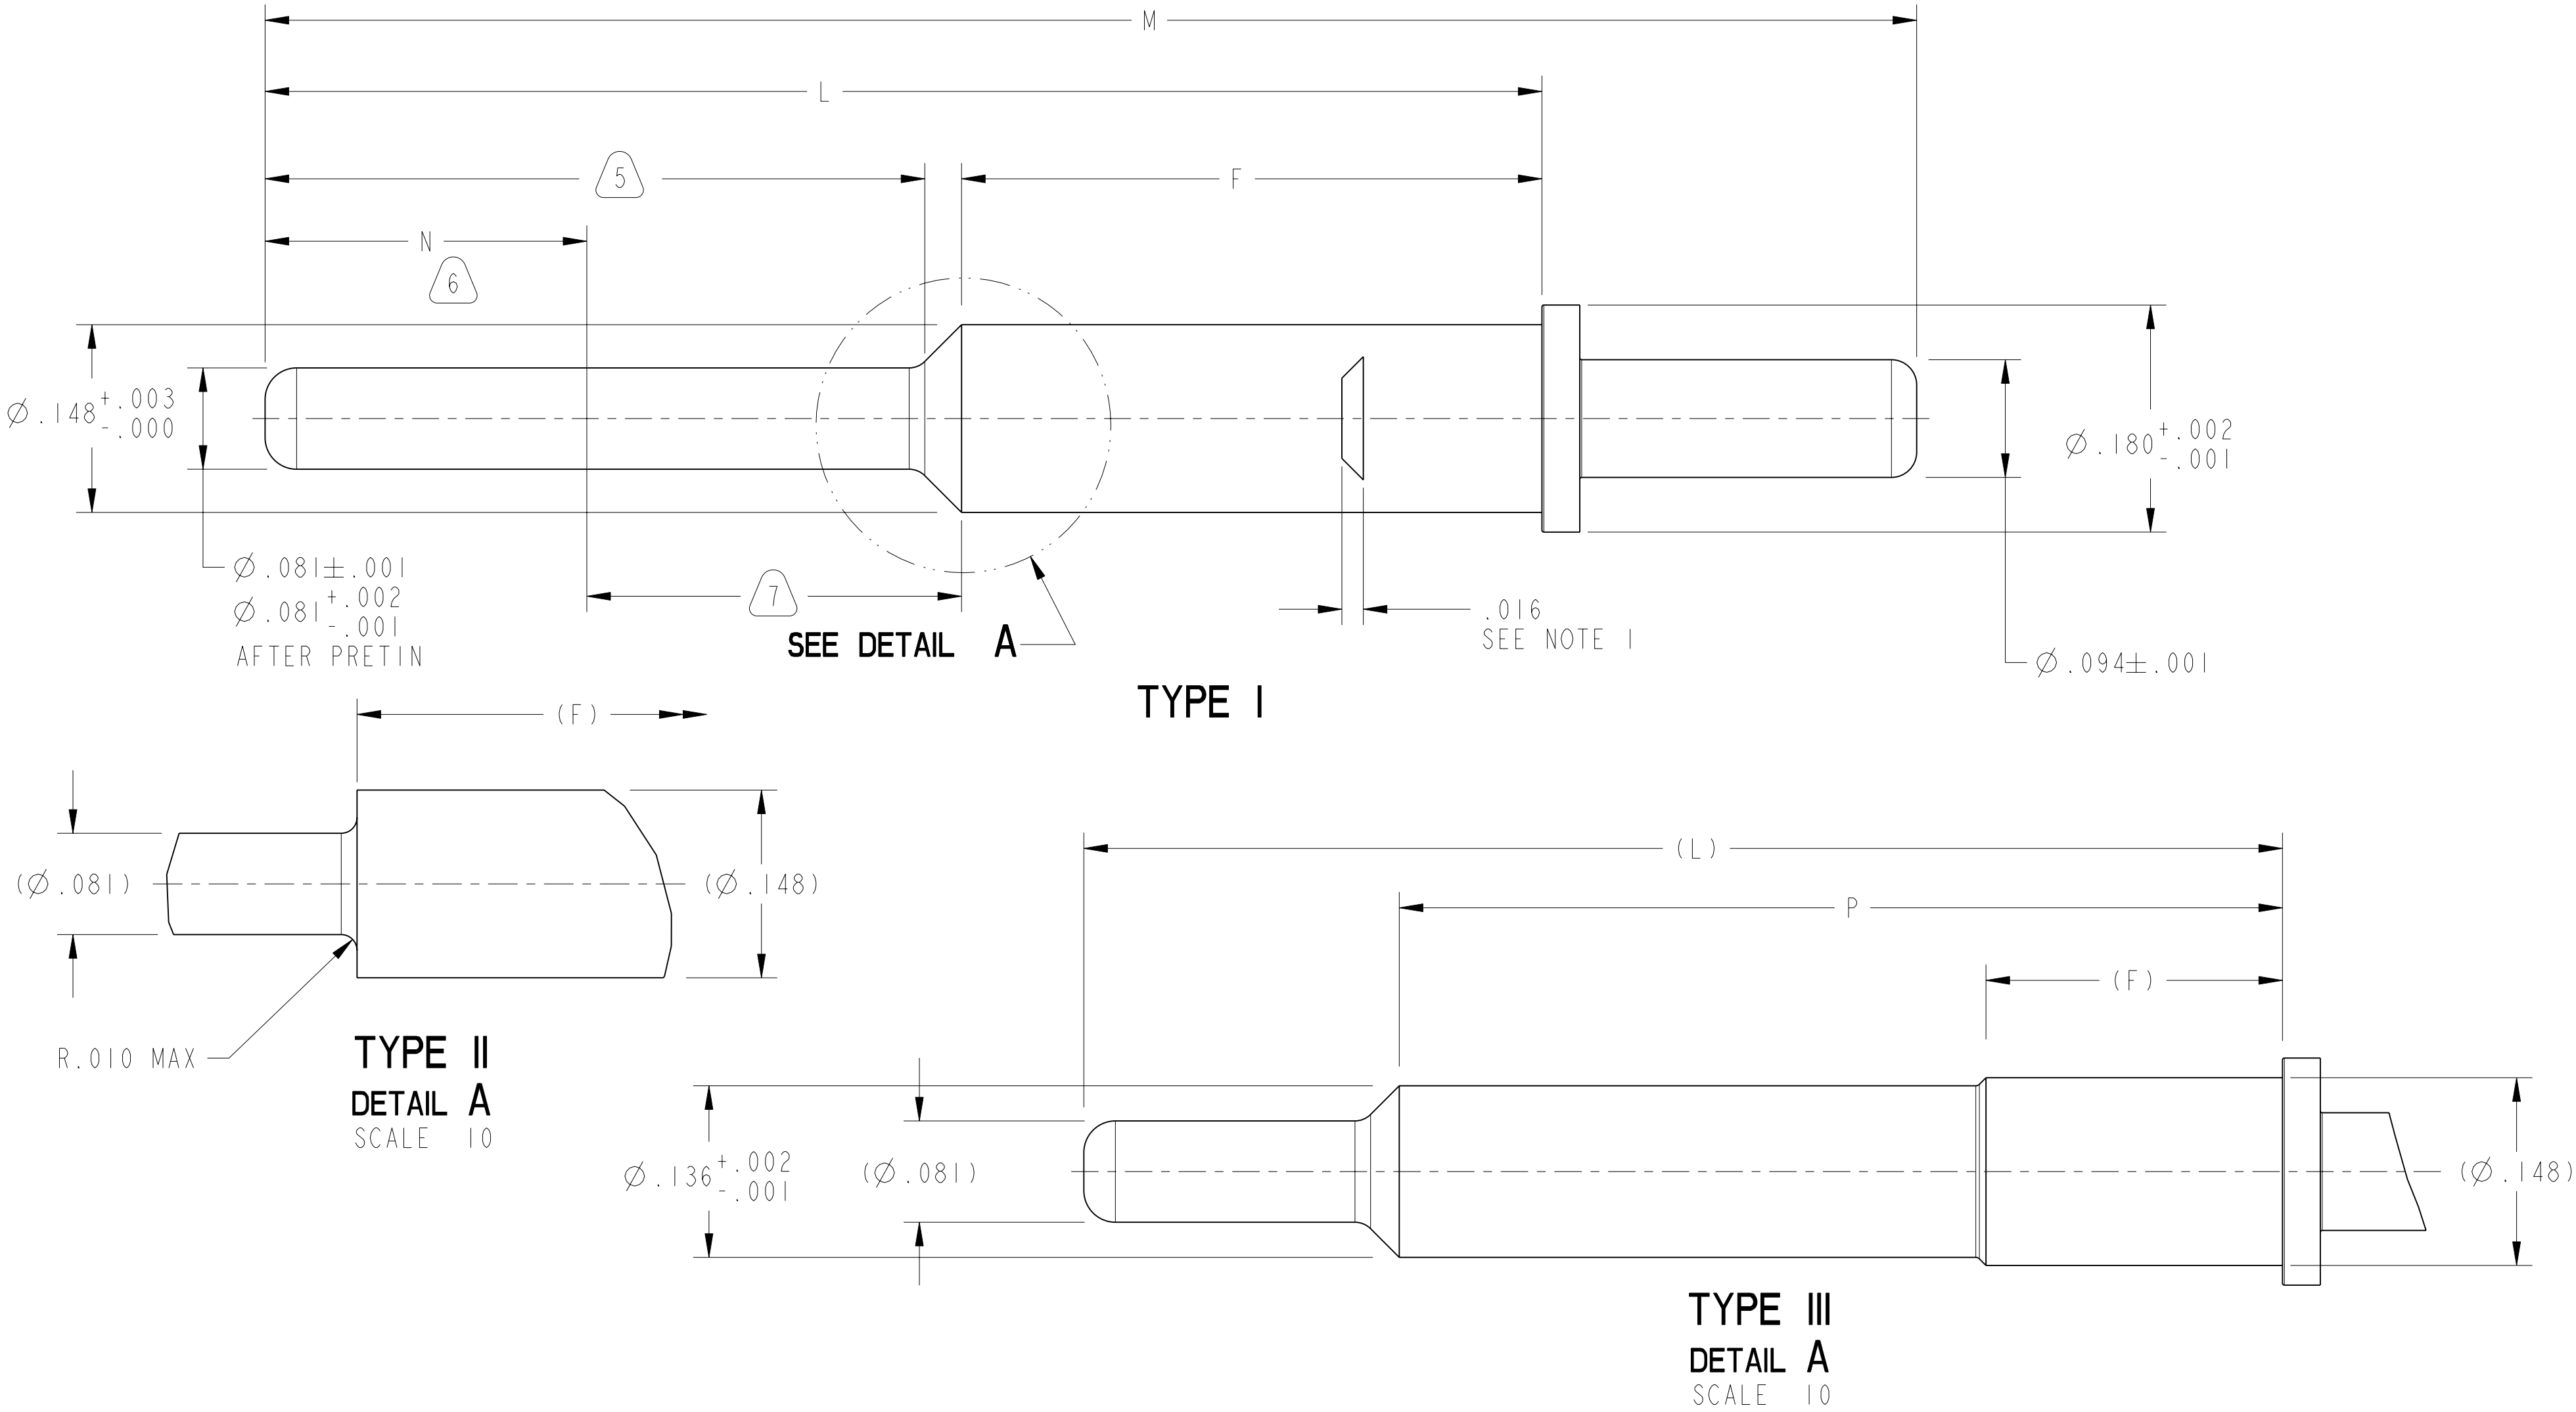


NOTES: SEE SHEET 2

THE USE OF THIS DOCUMENT IS UNLIMITED. HOWEVER, DOCUMENTS REFERENCED HEREON MAY CONTAIN LIMITED RIGHTS DATA.

N/A

NEXT ASSEMBLY

PRO/ENGINEER INFORMATION
Pro/e Model Used:
10-597536.TYPE.1.ASSEM
Drawing Name:
10-597536

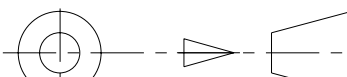UNLESS OTHERWISE SPECIFIED		SPECIFICATIONS		POS	QTY	PART NUMBER	DESCRIPTION	NOTE			
LINEAR DIMENSIONS ARE IN INCHES TOLERANCES: .XXXX = ±.0005 ANGLES= ±2° .XXX = ±.010 .XX = ±.03 .X = ±.1 ----- DIM. & TOL. PER ASME Y14.5M; DRM PER MIL-DTL-31000; OTHER Amphenol Sds. PER 9-3800 LEGENDS: -FLAG NOTE CALL OUT REFERENCE ONLY 		MATERIAL SPEC.		APPROVALS		DATE	AMPHENOL CORPORATION 40-60 DELAWARE AVENUE SIDNEY, N.Y. 13838 CONTACT, PIN, SIZE 12, PCB TYPE, JT/LJT-R				
		N/A		PREPARED BY K.O.DAVIS III		11-Mar-96					
				ENGINEER IN CHARGE LRATCHFORD							
				DESIGN MANAGER ADAVIS							
		PROCESS SPEC.		DESIGN ACTIVITY GROUP MIL AERO			THIRD ANGLE PROJECTION		SIZE C		CAGE CODE 77820
SEE NOTES 3 & 4						SCALE: 10:0		REF. 10-597502-1		SHEET 1 OF 2	

4				3				2				10-597536 DOCUMENT NO.		SHEET 2 OF 2		E REV.	
10-597536 DOCUMENT NO.	SHEET 2 OF 2	E REV.	PART NUMBER	MADE FROM	F	L	M REF	P	MEAN SURFACE AREA SQ. IN.	TYPE	N MIN	8. "L" DIMENSION IS AFTER PLATING. "L" DIMENSION AFTER PRETINNING MAY EXCEED DIMENSION SHOWN BY .010 MAXIMUM, DUE TO SOLDER BUILD-UP ON PCB TAIL TIP. 7. SOLDER ON INDICATED AREA PERMISSIBLE. 6. PRETIN INDICATED LENGTH PER 9-7894, AFTER PLATING. 5. INDICATED AREA SHALL BE CAPABLE OF MEETING THE SOLDERABILITY REQUIREMENTS OF 9-8825 AFTER STEAM AGING. 4. TO COMPLETE, ADD APPROPRIATE SUFFIX DIGIT FOR FINISH: SUFFIX FINISH DATA 5 GOLD PLATE PER 9-6800-5 3. PROCESS SPEC: TEST 9-5272-16 9-7894, 9-7530, 9-6700, 9-8825, 9-6800					
			10-597536-01()	10-597502-01B	.230±.005	.753±.005	1.050	—	.3842	I	.200						
			10-597536-02()	10-597502-02B	.230±.005	.873±.005	1.170		.4147	I	.200						
			10-597536-03()	10-597502-03B	.230±.005	.585±.005	.882		.3414	I	.200						
			10-597536-04()	10-597502-04B	.460+.000/- .015	.873±.005	1.170		.4631	I	.383						
			10-597536-05()	10-597502-05B	.460+.000/- .015	.783±.005	1.080		.4402	I	.293						
			10-597536-06()	10-597502-06B	.460+.000/- .015	1.012±.003	1.309		.4897	I	.500						
			10-597536-07()	10-597502-07B	.718±.005	.975±.005	1.271		.5384	II	.175						
			10-597536-08()	10-597502-08B	.235±.005	.950±.005	1.247	.700	.5059	III	.175						
			10-597536-09()	10-597502-09B	.470±.005	.873±.005	1.170	—	.4543	II	.330						
			10-597536-10()	10-597502-10B	.460+.000/- .015	.739±.005	1.036	—	.4211	I	.200						
			10-597536-11()	10-597502-11B	.460+.000/- .015	.650±.005	.947	—	.3985	I	.130						
			10-597536-12()	10-597502-12B	.285+.000/- .015	1.710±.005	2.007	—	.6309	II	1.300						
			10-597536-13()	10-597502-13B	.328+.000/- .015	1.010±.005	1.307	—	.4798	I	.580						
			10-597536-14()	10-597502-14B	.230±.005	1.142±.005	1.439	—	.4750	I	.800						
			10-597536-15()	10-597502-15B	.230±.005	.825±.005	1.122	—	.3965	II	.520						
			10-597536-16()	10-597502-16B	.230±.005	.680±.005	.997	—	.3567	I	.375						
			10-597536-17()	10-597502-17B	1.000±.005	1.738±.005	2.035	—	.7893	I	.650						
			10-597536-18()	10-597502-18B	.230±.005	.773±.003	1.070	—	.3802	I	.475						
			10-597536-19()	10-597502-19B	.230±.005	.938±.003	1.235	—	.4223	I	.640						
10-597536-20()	10-597502-20B	.230±.005	.563±.005	.860	—	.3277	I	.265									
C	10-597536-21()	TBD															
	10-597536-22()	10-597502-22B	.525+.000/- .005	.731±.003	1.028	—	.3633	II	.135								
	10-597536-23()	10-597502-23B	.680±.005	1.035±.005	1.332	—	.5281	I	.355								
	10-597536-24()	10-597502-24B	.525+.000/- .005	.938±.003	1.235	—	.4858	II	.345								
	10-597536-25()	10-597502-25B	.275+.000/- .015	.400±.003	.697	—	.2963	I	.070								
	10-597536-26()	10-597502-26B	.460+.000/- .015	.965±.003	1.262	—	.4787	I	.435								
	10-597536-27()	10-597502-27B	.460+.000/- .015	.805±.003	1.102	—	.4380	I	.275								
	10-597536-28()	10-597502-28B	.515±.003	.825±.005	1.122	—	.4543	II	.280								
	10-597536-29()	10-597502-29B	.460+.000/- .015	.985±.003	1.282	—	.4835	I	.455								
	10-597536-30()	10-597502-30B	.460+.000/- .015	1.081±.005	1.378	—	.5079	I	.575								
10-597536-31()	10-597502-31B	.460+.000/- .015	.898±.005	1.195	—	.4615	I	.370									
10-597536-32()	10-597502-32B	.460+.000/- .015	.850±.005	1.147	—	.4496	I	.320									
10-597536-33()	10-597502-33B	.230±.005	.460±.003	.757	—	.3007	I	.170									
B																	
	2. DIMENSIONS ARE AFTER PLATING.																
	1. TRADEMARK, 9-6700 TYPE IV, MUST BE BLACK INK STAMPED PER 9-7530 IN APPROXIMATE AREA SHOWN AFTER PLATING. IF NOT PREVIOUSLY METAL STAMPED. DIRECTION IS OPTIONAL. TRADE MARK MAY BE SOLID. NO DISTORTION OF CONTACT IS PERMITTED.																
	NOTES:																
	THE USE OF THIS DOCUMENT IS UNLIMITED. HOWEVER, DOCUMENTS REFERENCED HEREON MAY CONTAIN LIMITED RIGHTS DATA.																
A																	

Данный компонент на территории Российской Федерации

Вы можете приобрести в компании MosChip.

Для оперативного оформления запроса Вам необходимо перейти по данной ссылке:

<http://moschip.ru/get-element>

Вы можете разместить у нас заказ для любого Вашего проекта, будь то серийное производство или разработка единичного прибора.

В нашем ассортименте представлены ведущие мировые производители активных и пассивных электронных компонентов.

Нашей специализацией является поставка электронной компонентной базы двойного назначения, продукции таких производителей как XILINX, Intel (ex.ALTERA), Vicor, Microchip, Texas Instruments, Analog Devices, Mini-Circuits, Amphenol, Glenair.

Сотрудничество с глобальными дистрибьюторами электронных компонентов, предоставляет возможность заказывать и получать с международных складов практически любой перечень компонентов в оптимальные для Вас сроки.

На всех этапах разработки и производства наши партнеры могут получить квалифицированную поддержку опытных инженеров.

Система менеджмента качества компании отвечает требованиям в соответствии с ГОСТ Р ИСО 9001, ГОСТ РВ 0015-002 и ЭС РД 009

Офис по работе с юридическими лицами:

105318, г.Москва, ул.Щербаковская д.3, офис 1107, 1118, ДЦ «Щербаковский»

Телефон: +7 495 668-12-70 (многоканальный)

Факс: +7 495 668-12-70 (доб.304)

E-mail: info@moschip.ru

Skype отдела продаж:

moschip.ru

moschip.ru_4

moschip.ru_6

moschip.ru_9