

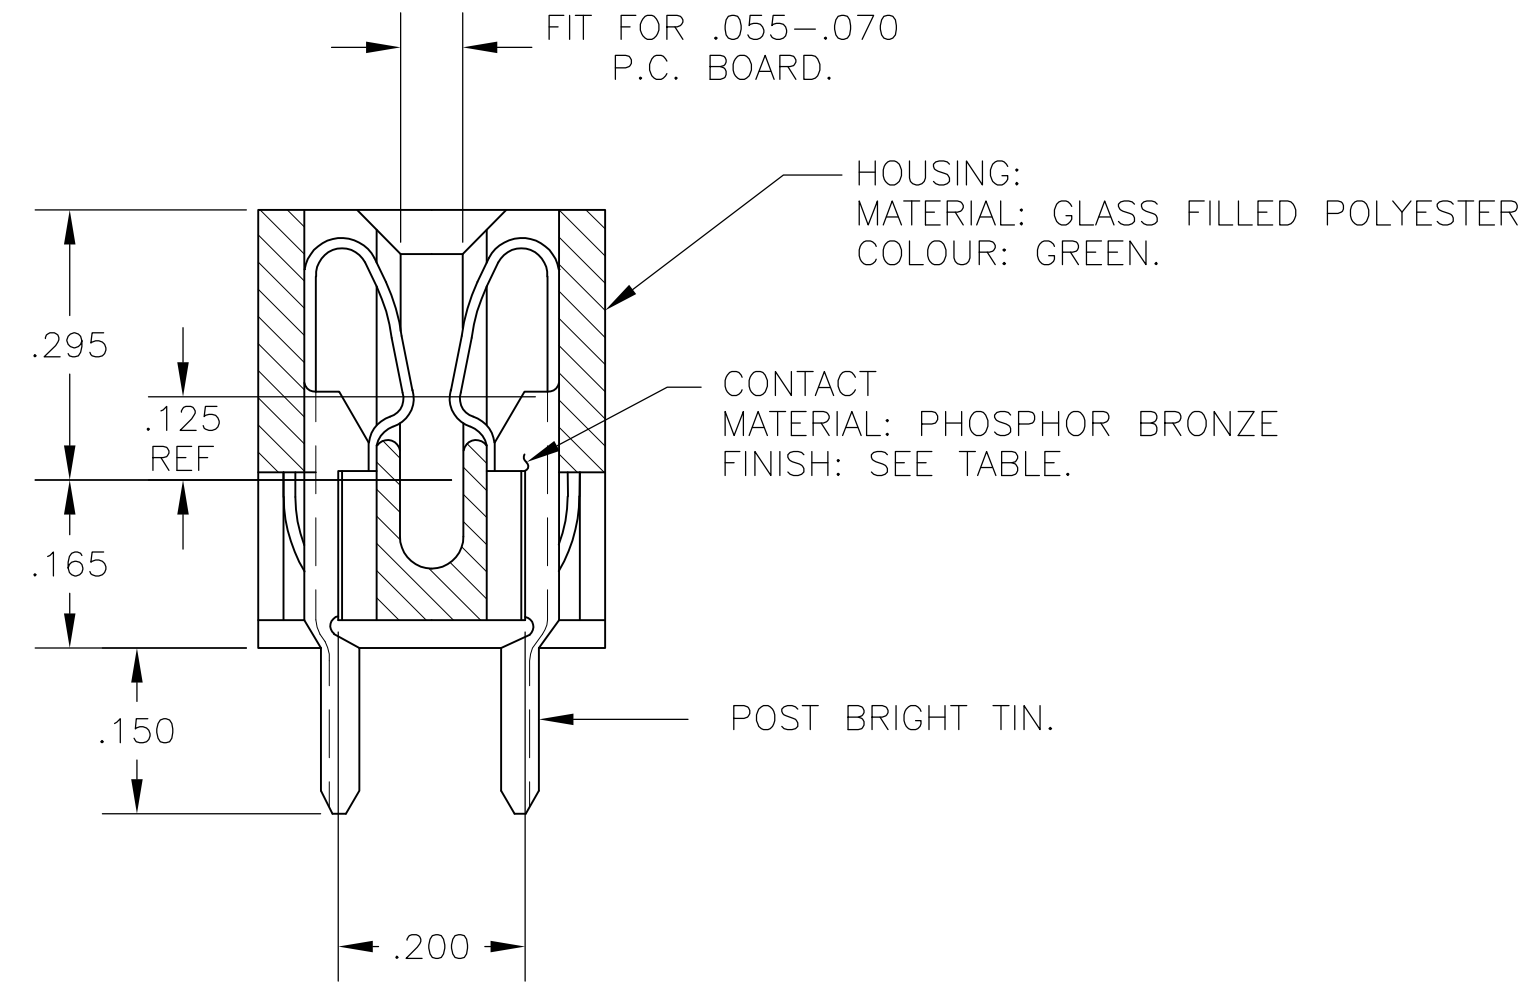


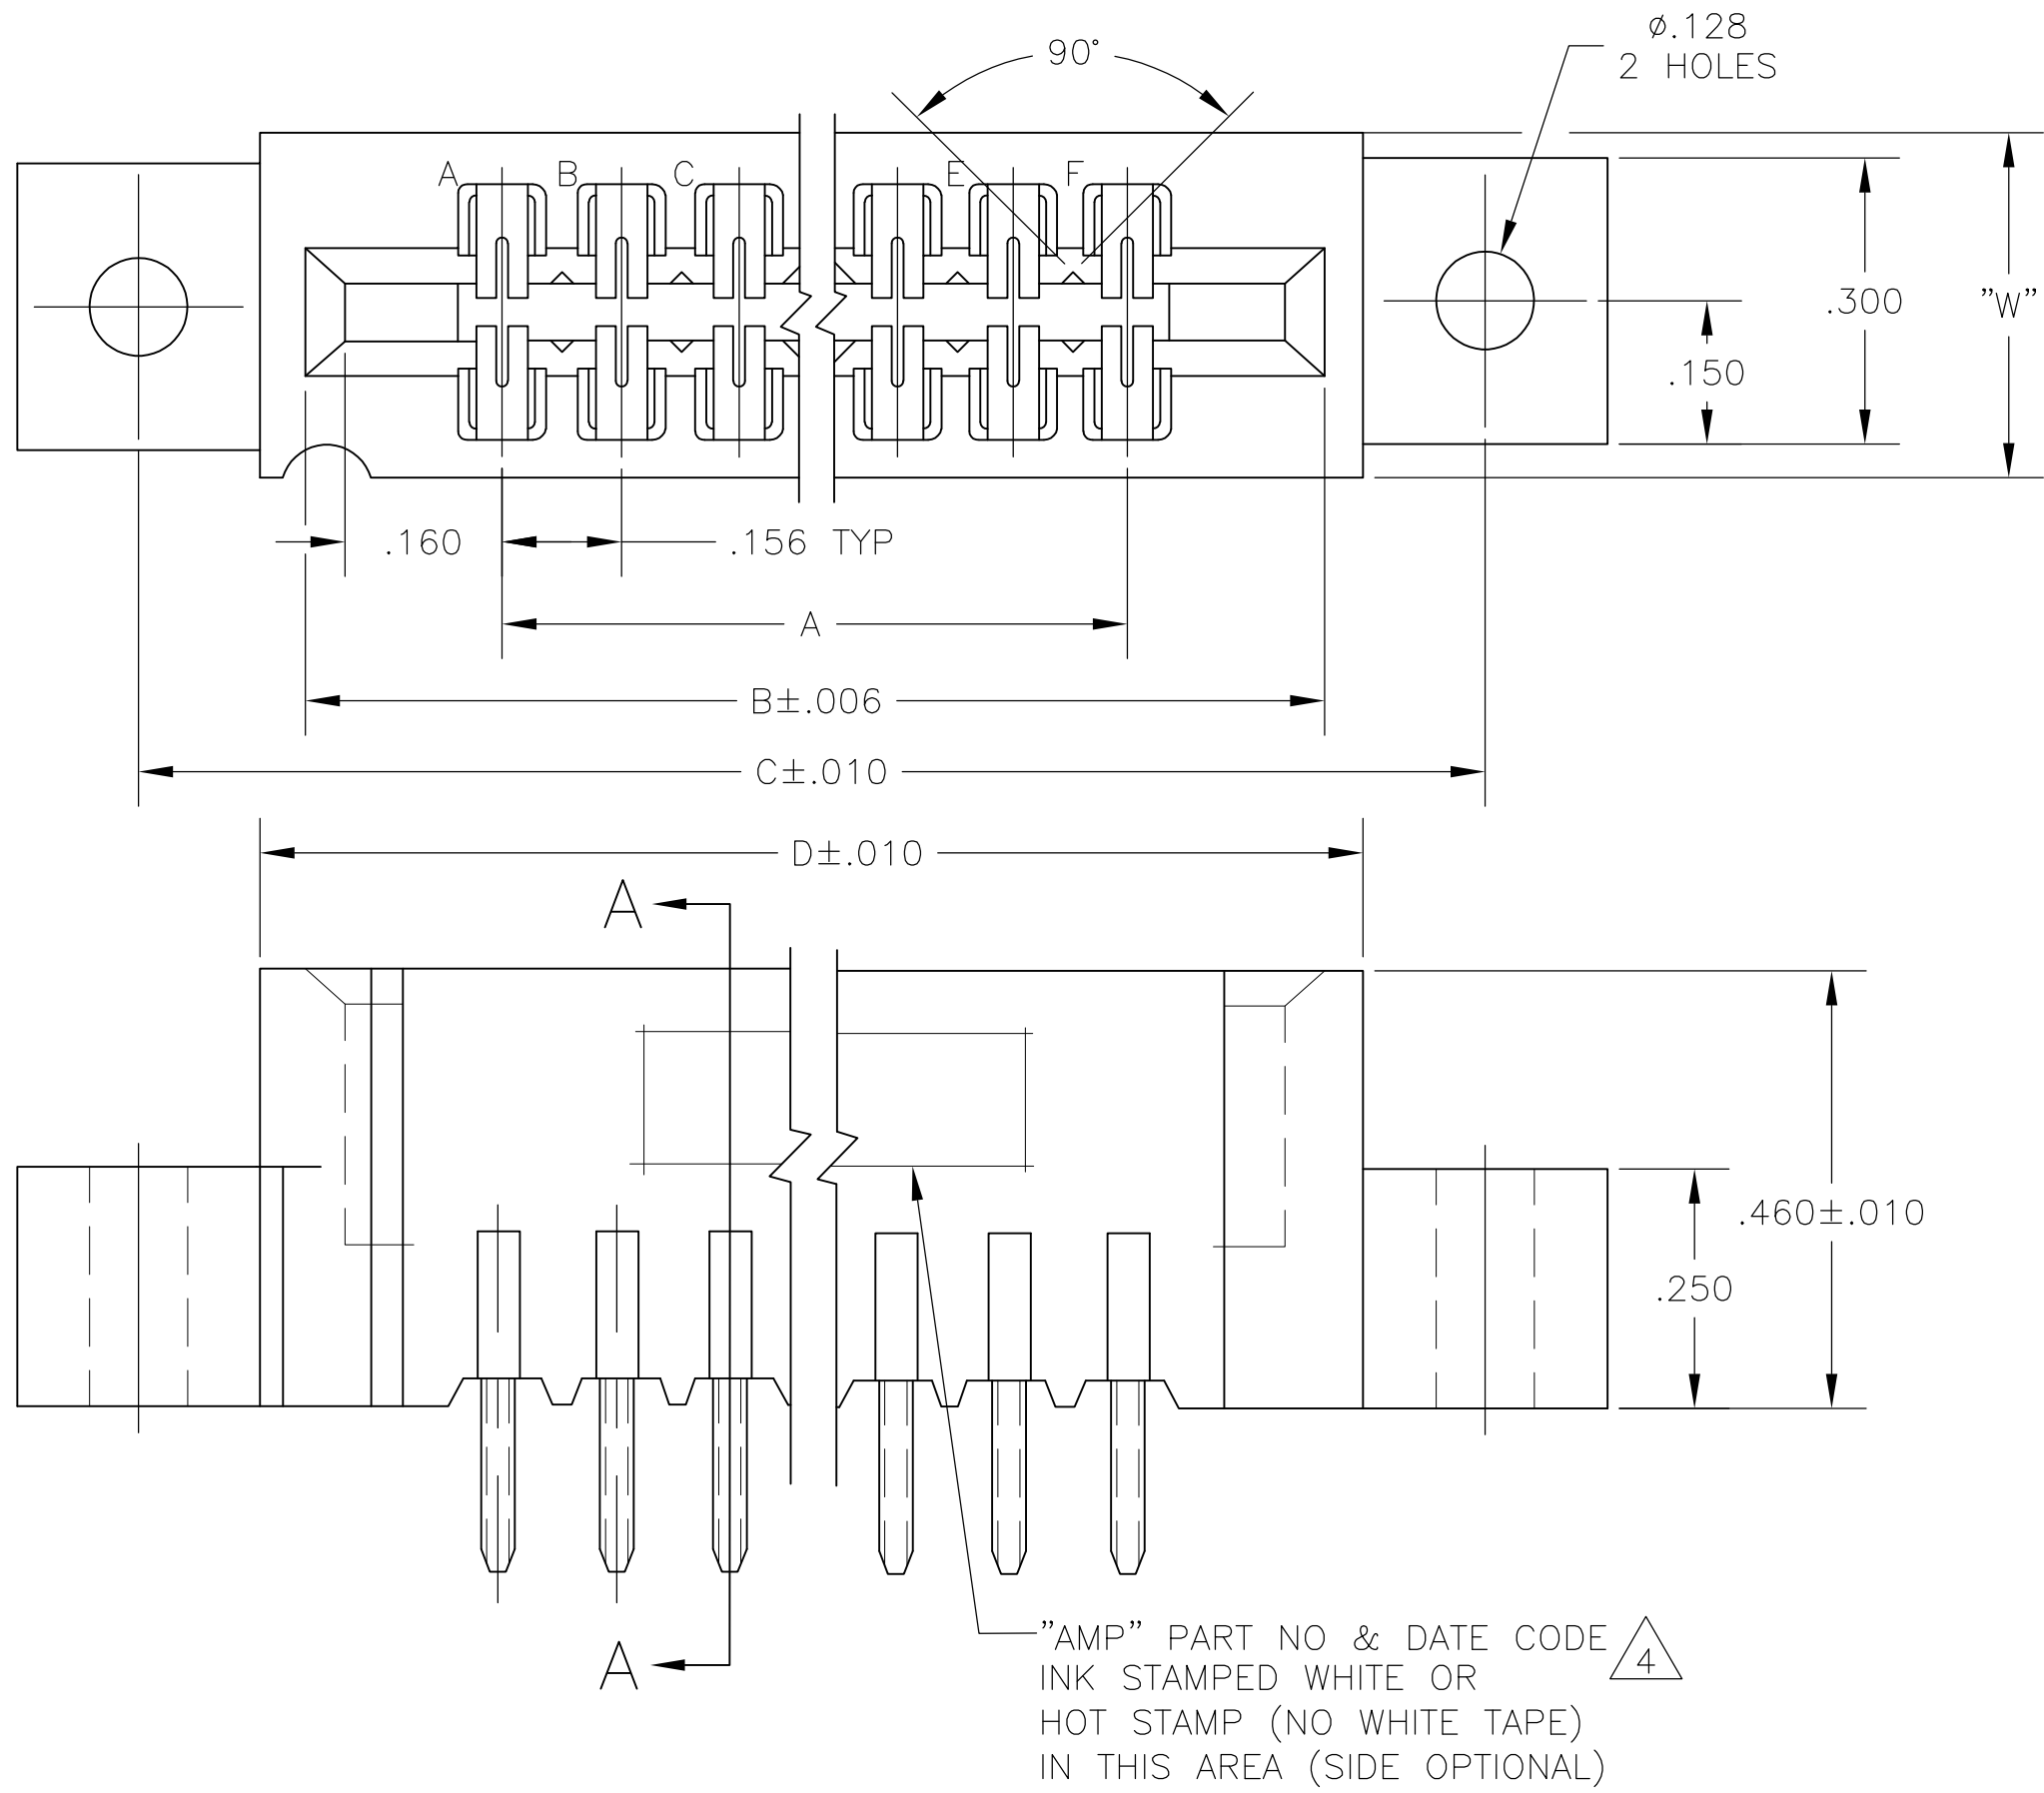

SECTION A-A

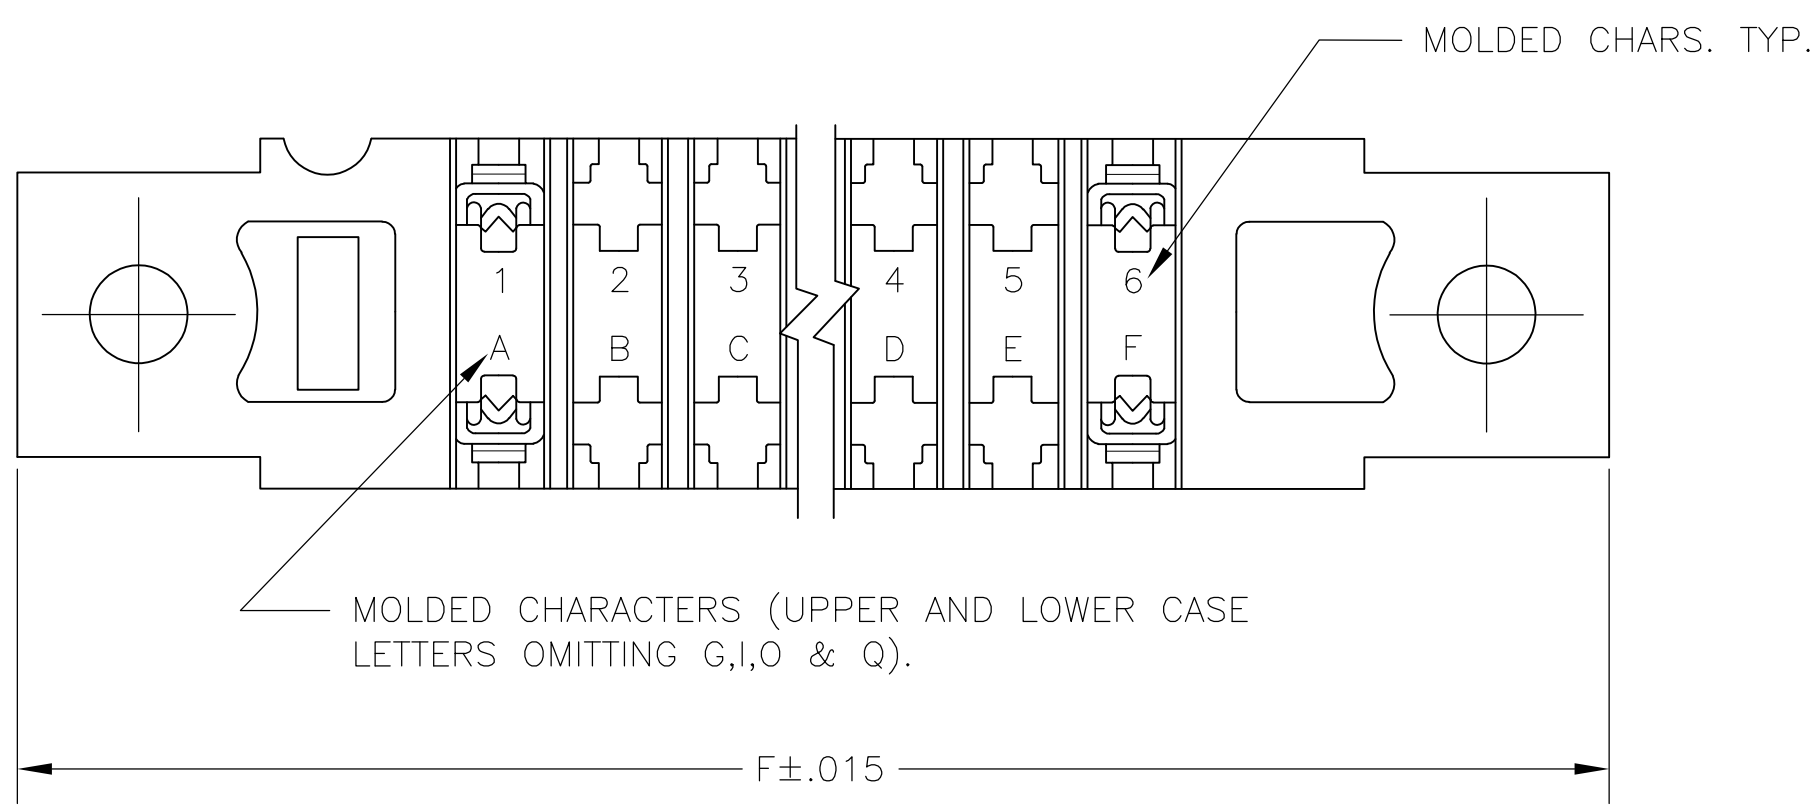

THIS DRAWING IS A CONTROLLED DOCUMENT.

DIMENSIONS:	TOLERANCES UNLESS OTHERWISE SPECIFIED:
INCHES	0 PLC $\pm -$
	1 PLC $\pm -$
	2 PLC $\pm -$
	3 PLC $\pm .005$
	4 PLC $\pm -$
	ANGLES $\pm -$
MATERIAL	FINISH
SEE CALL-OUT	SEE CALL-OUT

DWN	19MAR75
CHK	20MAR75
APVD	20MAR75
PRODUCT SPEC	
APPLICATION SPEC	
WEIGHT	-
CUSTOMER DRAWING	

TE Connectivity

HOUSING ASSY, LOW PROFILE, EDGE CONNECTOR, FLOW SOLDER, FOR $.052$ DIA. HOLE, $.156 \times .200$ CENTERS.

SIZE	CAGE CODE	DRAWING NO	RESTRICTED TO
A2	00779	C=530655	-

SCALE	SHEET	REV
4:1	1 of 2	M2

4

3

2

1

THIS DRAWING IS UNPUBLISHED.

RELEASED FOR PUBLICATION

© COPYRIGHT - By -

ALL RIGHTS RESERVED.

LOC

DIST

AD00

REVISIONS

P	LTR	DESCRIPTION	DATE	DWN	APVD
	-	SEE SHEET 1	-	-	-

1

.000015 MIN GOLD OVER .000050 MIN. NICKEL IN CONTACT AREA.

2

.000030 MIN GOLD OVER .00005 MIN. NICKEL IN CONTACT AREA.

3

SELECTIVELY LOADED, OMIT CONTACTS IN CIRCUIT CAVITIES
14,16,18,S AND U

4

ALL PARTS ASSEMBLED IN MEXICO MUST BE STAMPED "ASSY IN MEXICO"
THE WORD "MEXICO" CAN BE SUBSTITUTED ONLY WHERE PART SIZE
PROHIBTS STAMPING "ASSY IN MEXICO", INK STAMP COLOUR WHITE OR HOT
STAMP (NO WHITE TAPE) 115-9009, APPROX. WHERE SHOWN, SIDE OPTIONAL.

5

MATTE TIN PLATED CONTACT TAILS.

6

OBSOLETE PARTS: OBSOLETE CIS STREAMLINING PER D.RENAUD/D.SINISI

5

-

43

6.552

6.872

7.307

7.012

.437

7.557

6

~~8-530655-3~~

5

-

28

4.212

4.532

4.967

4.672

.370

5.217

6

~~8-530655-2~~

5

-

36

5.460

5.780

6.215

5.920

.437

6.465

6

~~8-530655-0~~

5

-

30

4.524

4.844

5.279

4.984

.437

5.529

7-530655-9

5

-

22

3.276

3.596

4.031

3.736

.370

4.281

7-530655-6

5

-

18

2.652

2.972

3.407

3.112

.370

3.657

7-530655-5

5

-

15

2.184

2.504

2.939

2.644

.370

3.189

7-530655-4

5

-

12

1.716

2.036

2.471

2.176

.370

2.721

7-530655-3

5

-

10

1.404

1.724

2.159

1.864

.370

2.409

7-530655-2

5

-

6

.780

1.100

1.535

1.240

.370

1.785

7-530655-1

-

18

2.652

2.972

3.407

3.112

.370

3.657

3-530655-4

1-530655-3

43

6.552

6.872

7.307

7.012

.437

7.557

3-530655-3

1-530655-2

28

4.212

4.532

4.967

4.672

.370

5.217

3-530655-2

1-530655-1

44

6.708

7.028

7.463

7.168

.437

7.713

3-530655-1

1-530655-0

36

5.460

5.780

6.215

5.920

.437

6.465

3-530655-0

530655-9

30

4.524

4.844

5.279

4.984

.437

5.529

6

2-530655-9

530655-8

25

3.744

4.064

4.499

4.204

.370

4.749

2-530655-8

530655-7

24

3.588

3.908

4.343

4.048

4.593

2-530655-7

530655-6

22

3.276

3.596

4.031

3.736

4.281

2-530655-6

530655-5

18

2.652

2.972

3.407

3.112

3.657

2-530655-5

530655-4

15

2.184

2.504

2.939

2.644

3.189

2-530655-4

530655-3

12

1.716

2.036

2.471

2.176

2.721

2-530655-3

530655-2

10

1.404

1.724

2.159

1.864

2.409

2-530655-2

530655-1

6

.780

1.100

1.535

1.240

1.785

2-530655-1

1

PART NO

NO.OF.
POSITION

A

B

C

D

W

F

2

PART NO

THIS DRAWING IS A CONTROLLED DOCUMENT.

DIMENSIONS:
INCHES

TOLERANCES UNLESS
OTHERWISE SPECIFIED:

0 PLC ± -
1 PLC ± -
2 PLC ± -
3 PLC ± -
4 PLC ± -
ANGLES ± -
FINISH SEE CALL-OUT

MATERIAL
SEE CALL-OUT

DWN
-
CHK
-
APVD
-
PRODUCT SPEC
-
APPLICATION SPEC
-
WEIGHT
-

19MAR75
20MAR75
20MAR75

CUSTOMER DRAWING

TE

TE Connectivity

NAME

HOUSING ASSY, LOW PROFILE,
EDGE CONNECTOR, FLOW SOLDER,
FOR .052 DIA. HOLE .156X.200 CTRS.

SIZE
A2

CAGE CODE
00779

DRAWING NO
C=530655

RESTRICTED TO
-

SCALE
1:1

SHEET
2 of 2

REV
M2

1471-9 (3/11)

Данный компонент на территории Российской Федерации

Вы можете приобрести в компании MosChip.

Для оперативного оформления запроса Вам необходимо перейти по данной ссылке:

<http://moschip.ru/get-element>

Вы можете разместить у нас заказ для любого Вашего проекта, будь то серийное производство или разработка единичного прибора.

В нашем ассортименте представлены ведущие мировые производители активных и пассивных электронных компонентов.

Нашей специализацией является поставка электронной компонентной базы двойного назначения, продукции таких производителей как XILINX, Intel (ex.ALTERA), Vicor, Microchip, Texas Instruments, Analog Devices, Mini-Circuits, Amphenol, Glenair.

Сотрудничество с глобальными дистрибьюторами электронных компонентов, предоставляет возможность заказывать и получать с международных складов практически любой перечень компонентов в оптимальные для Вас сроки.

На всех этапах разработки и производства наши партнеры могут получить квалифицированную поддержку опытных инженеров.

Система менеджмента качества компании отвечает требованиям в соответствии с ГОСТ Р ИСО 9001, ГОСТ РВ 0015-002 и ЭС РД 009

Офис по работе с юридическими лицами:

105318, г.Москва, ул.Щербаковская д.3, офис 1107, 1118, ДЦ «Щербаковский»

Телефон: +7 495 668-12-70 (многоканальный)

Факс: +7 495 668-12-70 (доб.304)

E-mail: info@moschip.ru

Skype отдела продаж:

moschip.ru

moschip.ru_4

moschip.ru_6

moschip.ru_9