
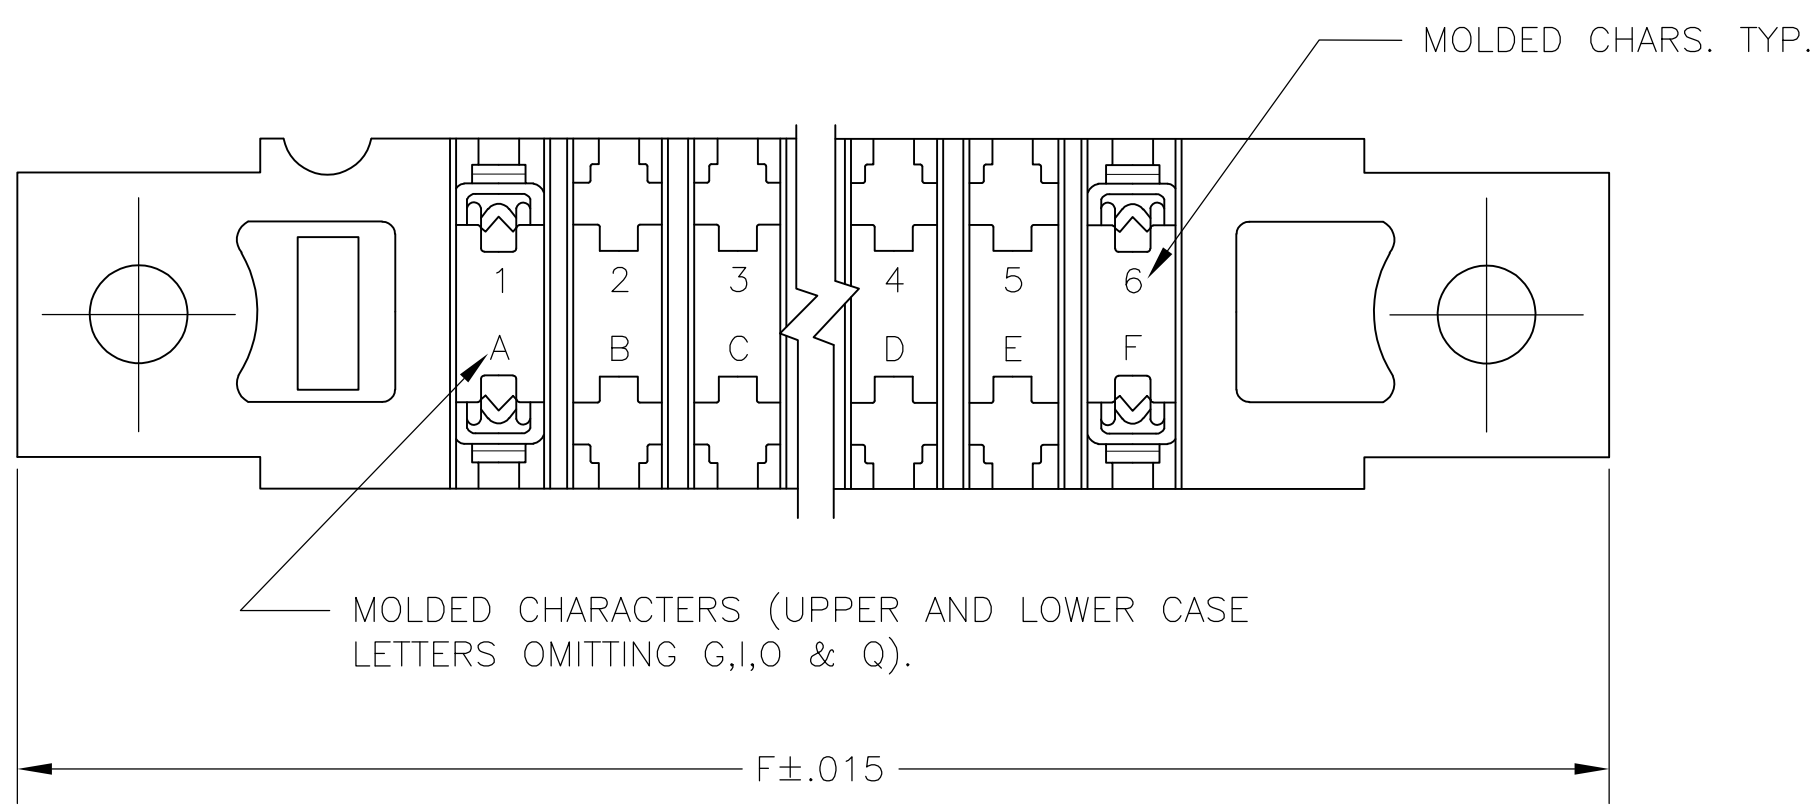
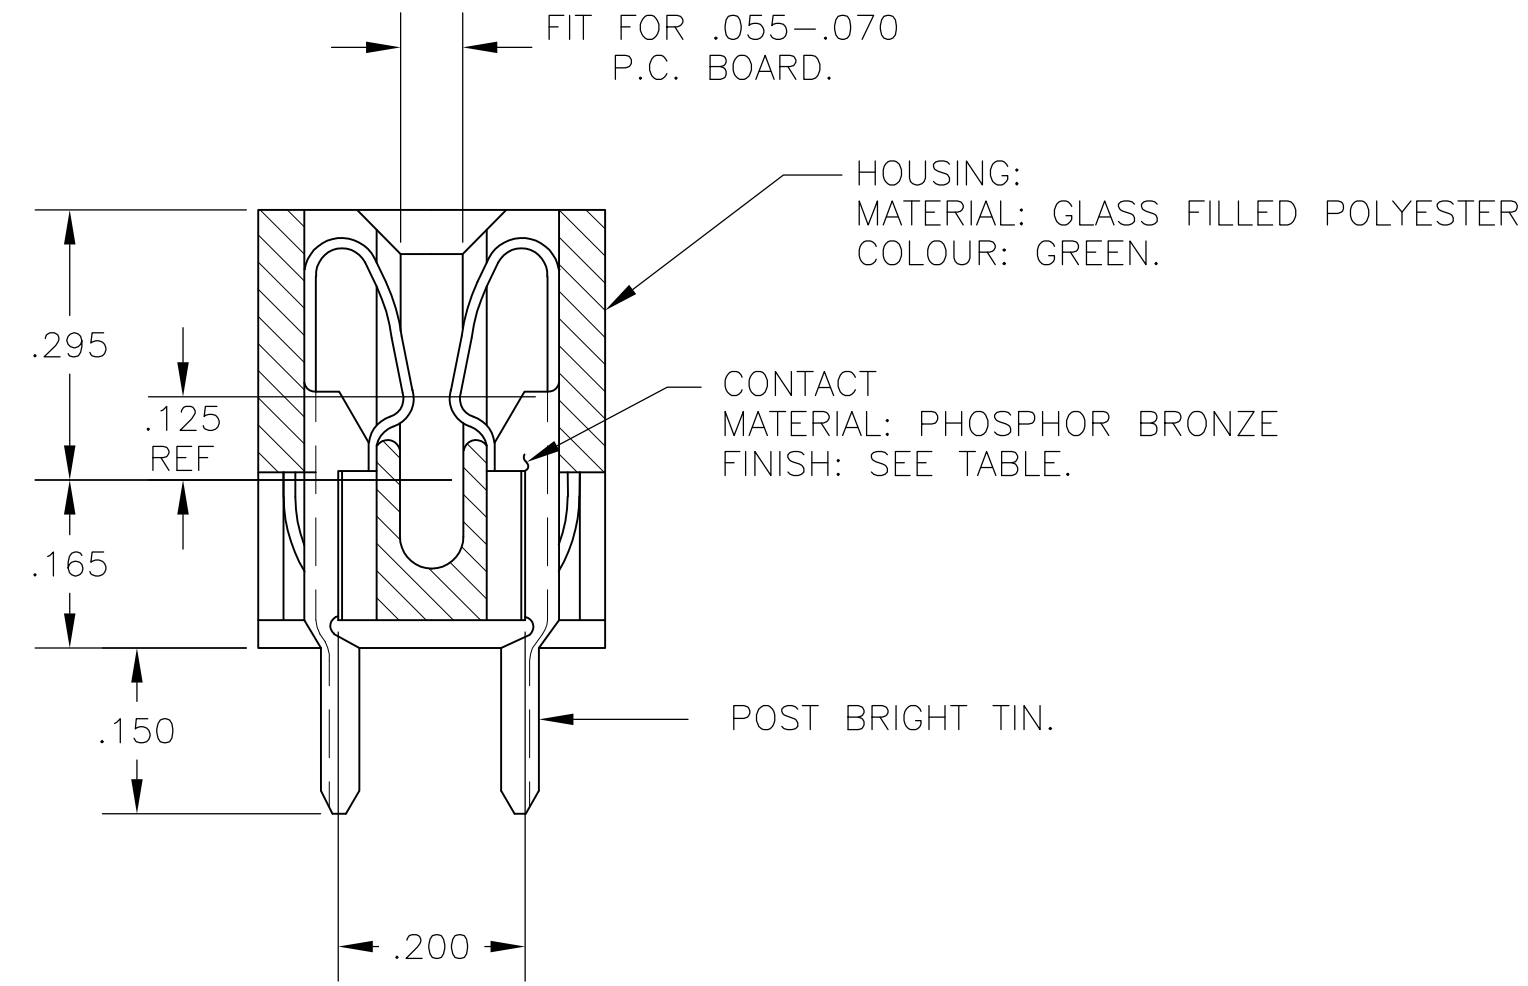


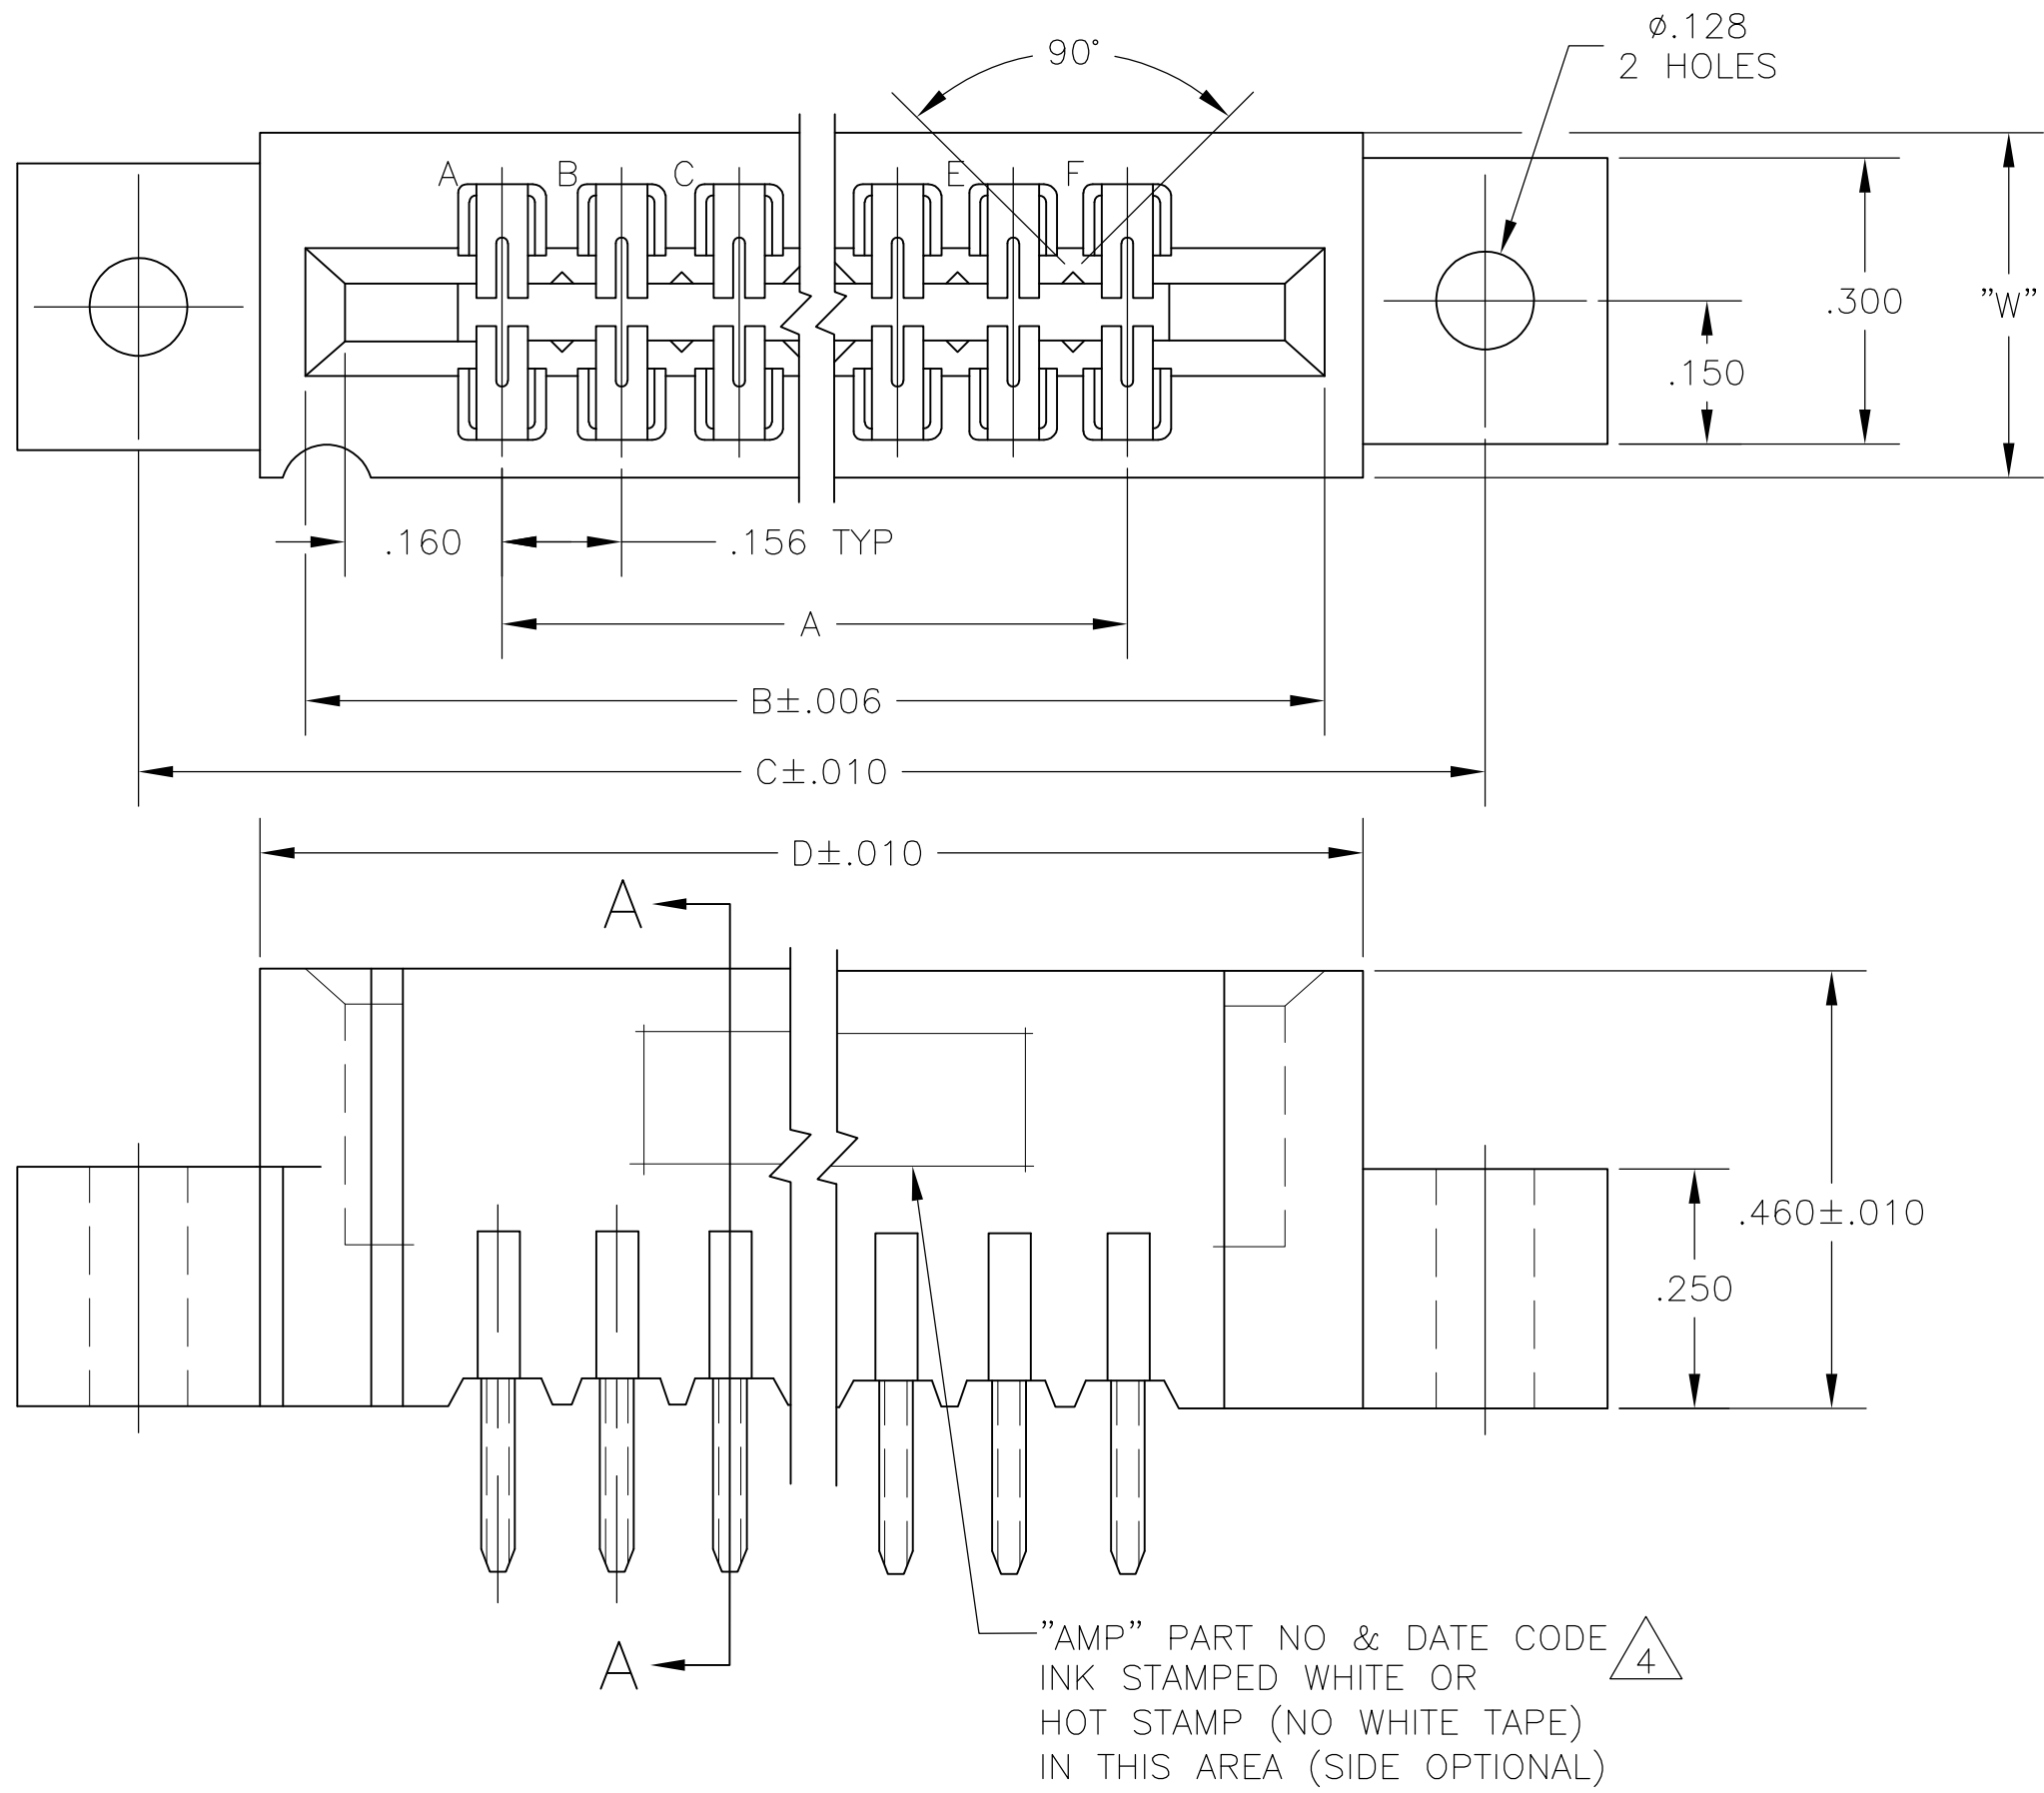

THIS DRAWING IS A CONTROLLED DOCUMENT.		DWN —	19MAR75	TE Connectivity			
DIMENSIONS: INCHES		CHK —	20MAR75				
		APVD —	20MAR75	NAME			
		PRODUCT SPEC		HOUSING ASSY, LOW PROFILE, EDGE CONNECTOR, FLOW SOLDER, FOR $.052$ DIA. HOLE, $.156 \times .200$ CENTERS.			
TOLERANCES UNLESS OTHERWISE SPECIFIED:		APPLICATION SPEC		SIZE	CAGE CODE	DRAWING NO	RESTRICTED TO
0 PLC ± —		—		A2	00779	C=530655	—
1 PLC ± —		—		CUSTOMER DRAWING			
2 PLC ± —		—		SCALE 4:1 SHEET 1 of 2 REV M2			
3 PLC ± .005		—					
4 PLC ± —		—					
ANGLES ± —		—					
FINISH		—					
SEE CALL-OUT		—					
SEE CALL-OUT		—					

THIS DRAWING IS UNPUBLISHED.

RELEASED FOR PUBLICATION

© COPYRIGHT - By -

ALL RIGHTS RESERVED.

LOCAD

DIST00

REVISIONS

P	LTR	DESCRIPTION	DATE	DWN	APVD
	-	SEE SHEET 1	-	-	-

1

.000015 MIN GOLD OVER .000050 MIN. NICKEL IN CONTACT AREA.

2

.000030 MIN GOLD OVER .00005 MIN. NICKEL IN CONTACT AREA.

3

SELECTIVELY LOADED, OMIT CONTACTS IN CIRCUIT CAVITIES
14,16,18,S AND U

4

ALL PARTS ASSEMBLED IN MEXICO MUST BE STAMPED "ASSY IN MEXICO"
THE WORD "MEXICO" CAN BE SUBSTITUTED ONLY WHERE PART SIZE
PROHIBTS STAMPING "ASSY IN MEXICO", INK STAMP COLOUR WHITE OR HOT
STAMP (NO WHITE TAPE) 115-9009, APPROX. WHERE SHOWN, SIDE OPTIONAL.

5

MATTE TIN PLATED CONTACT TAILS.

6

OBSOLETE PARTS: OBSOLETE CIS STREAMLINING PER D.RENAUD/D.SINISI

5

-

43

6.552

6.872

7.307

7.012

.437

7.557

6

~~8-530655-3~~

5

-

28

4.212

4.532

4.967

4.672

.370

5.217

6

~~8-530655-2~~

5

-

36

5.460

5.780

6.215

5.920

.437

6.465

6

~~8-530655-0~~

5

-

30

4.524

4.844

5.279

4.984

.437

5.529

7-530655-9

5

-

22

3.276

3.596

4.031

3.736

.370

4.281

7-530655-6

5

-

18

2.652

2.972

3.407

3.112

.370

3.657

7-530655-5

5

-

15

2.184

2.504

2.939

2.644

.370

3.189

7-530655-4

5

-

12

1.716

2.036

2.471

2.176

.370

2.721

7-530655-3

5

-

10

1.404

1.724

2.159

1.864

.370

2.409

7-530655-2

5

-

6

.780

1.100

1.535

1.240

.370

1.785

7-530655-1

-

18

2.652

2.972

3.407

3.112

.370

3.657

3-530655-4

1-530655-3

43

6.552

6.872

7.307

7.012

.437

7.557

3-530655-3

1-530655-2

28

4.212

4.532

4.967

4.672

.370

5.217

3-530655-2

1-530655-1

44

6.708

7.028

7.463

7.168

.437

7.713

3-530655-1

1-530655-0

36

5.460

5.780

6.215

5.920

.437

6.465

3-530655-0

530655-9

30

4.524

4.844

5.279

4.984

.437

5.529

6

2-530655-9

530655-8

25

3.744

4.064

4.499

4.204

.370

4.749

2-530655-8

530655-7

24

3.588

3.908

4.343

4.048

4.593

2-530655-7

530655-6

22

3.276

3.596

4.031

3.736

4.281

2-530655-6

530655-5

18

2.652

2.972

3.407

3.112

3.657

2-530655-5

530655-4

15

2.184

2.504

2.939

2.644

3.189

2-530655-4

530655-3

12

1.716

2.036

2.471

2.176

2.721

2-530655-3

530655-2

10

1.404

1.724

2.159

1.864

2.409

2-530655-2

530655-1

6

.780

1.100

1.535

1.240

1.785

2-530655-1

1

PART NO

NO.OF.
POSITION

A

B

C

D

W

F

2

PART NO

THIS DRAWING IS A CONTROLLED DOCUMENT.

DIMENSIONS:
INCHES

TOLERANCES UNLESS OTHERWISE SPECIFIED:

0 PLC ± -

1 PLC ± -

2 PLC ± -

3 PLC ± -

4 PLC ± -

ANGLES ± -

MATERIAL
SEE CALL-OUT

FINISH
SEE CALL-OUT

DWN - 19MAR75

CHK - 20MAR75

APVD - 20MAR75

PRODUCT SPEC -

APPLICATION SPEC -

WEIGHT -

CUSTOMER DRAWING

19MAR75

20MAR75

20MAR75

TE Connectivity

HOUSING ASSY, LOW PROFILE,
EDGE CONNECTOR, FLOW SOLDER,
FOR .052 DIA. HOLE .156X.200 CTRS.

SIZE A2

CAGE CODE 00779

DRAWING NO C=530655

RESTRICTED TO -

SCALE 1:1

SHEET 2 of 2

REV M2

1471-9 (3/11)

Данный компонент на территории Российской Федерации

Вы можете приобрести в компании MosChip.

Для оперативного оформления запроса Вам необходимо перейти по данной ссылке:

<http://moschip.ru/get-element>

Вы можете разместить у нас заказ для любого Вашего проекта, будь то серийное производство или разработка единичного прибора.

В нашем ассортименте представлены ведущие мировые производители активных и пассивных электронных компонентов.

Нашей специализацией является поставка электронной компонентной базы двойного назначения, продукции таких производителей как XILINX, Intel (ex.ALTERA), Vicor, Microchip, Texas Instruments, Analog Devices, Mini-Circuits, Amphenol, Glenair.

Сотрудничество с глобальными дистрибьюторами электронных компонентов, предоставляет возможность заказывать и получать с международных складов практически любой перечень компонентов в оптимальные для Вас сроки.

На всех этапах разработки и производства наши партнеры могут получить квалифицированную поддержку опытных инженеров.

Система менеджмента качества компании отвечает требованиям в соответствии с ГОСТ Р ИСО 9001, ГОСТ РВ 0015-002 и ЭС РД 009

Офис по работе с юридическими лицами:

105318, г.Москва, ул.Щербаковская д.3, офис 1107, 1118, ДЦ «Щербаковский»

Телефон: +7 495 668-12-70 (многоканальный)

Факс: +7 495 668-12-70 (доб.304)

E-mail: info@moschip.ru

Skype отдела продаж:

moschip.ru

moschip.ru_4

moschip.ru_6

moschip.ru_9